


100m

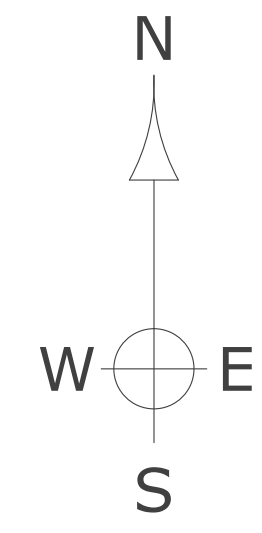

TL0847 TL0947  
TL0846 TL0946


HANGAR 2


Southill road


Airfield Service road

Airfield Service road

|                              |                             |                              |           |                   |                       |
|------------------------------|-----------------------------|------------------------------|-----------|-------------------|-----------------------|
| DESIGNED BY:<br>Ronan Wilson | DRAWN BY:<br>Tim Williamson | DRAWING NO.:                 | REV. NO.: | DATE:<br>8 Jan 21 | SCALE:<br>1:2500 @ AO |
| www.CardingtonStudios.com    |                             | TITLE:<br>Site Plan Overview |           | © SHEO 2 LTD 2021 |                       |

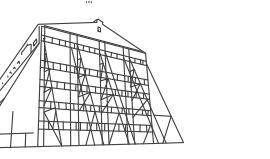

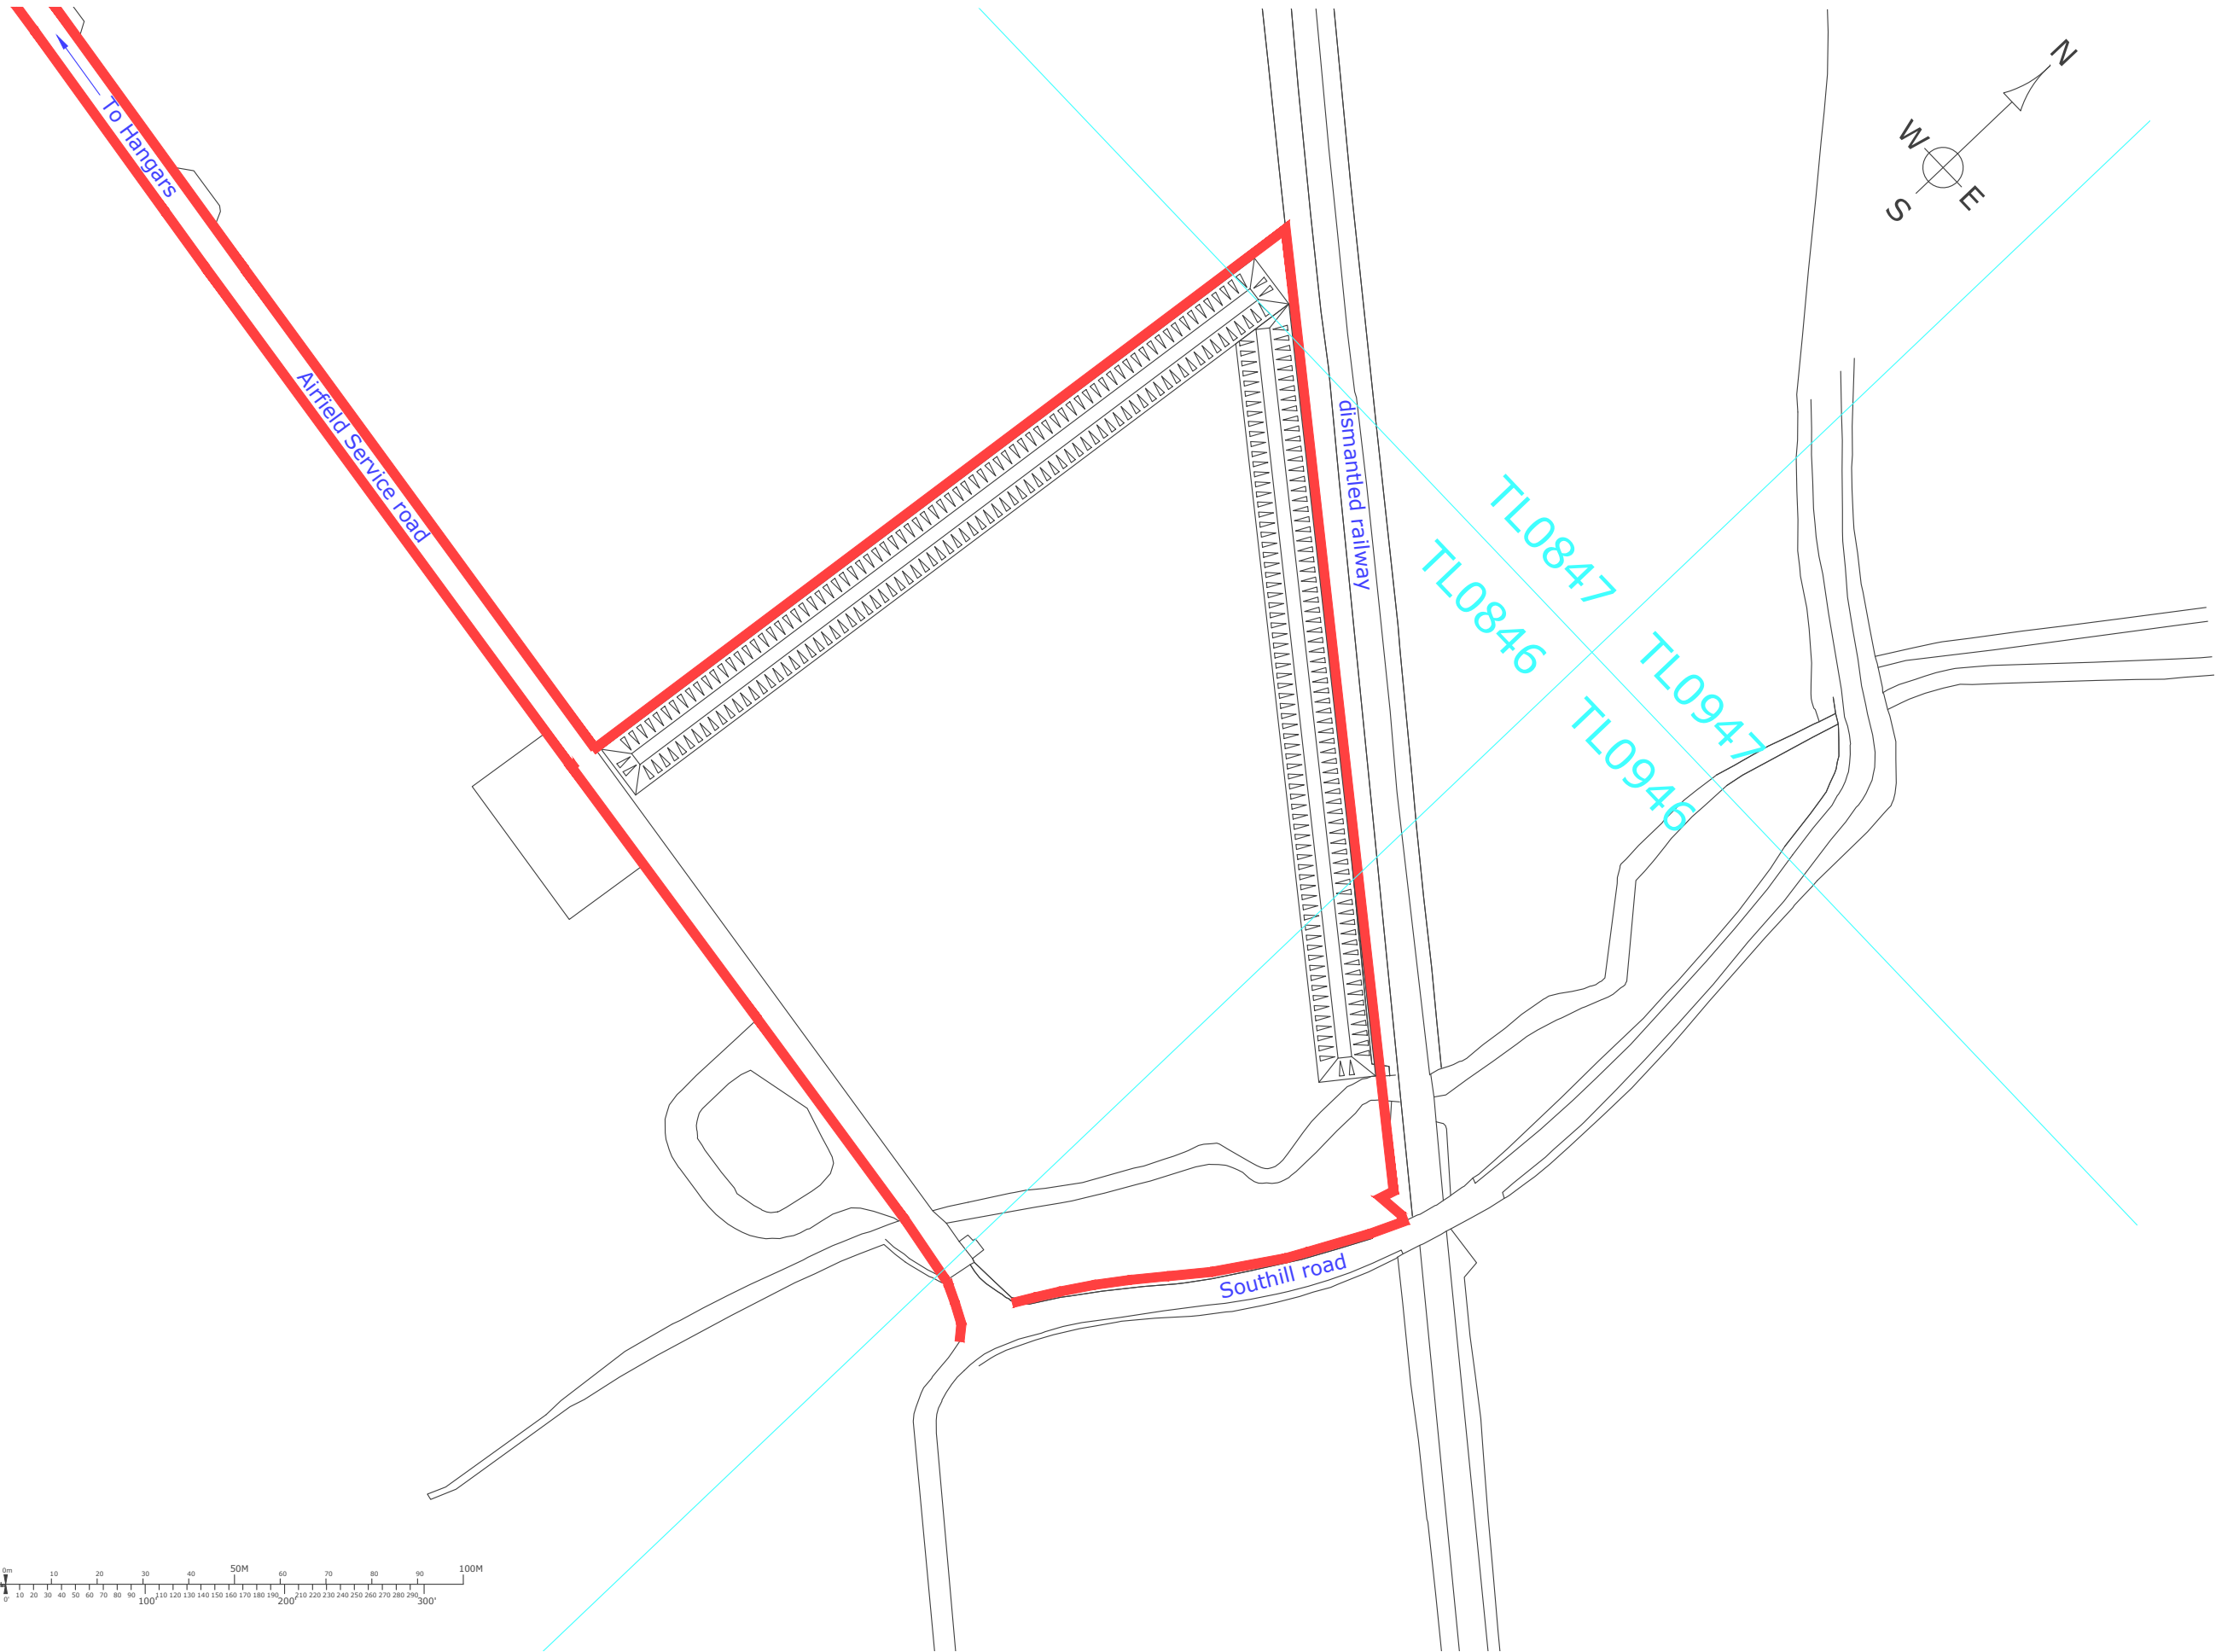

|  |                             |  |         |                  |                       |
|--|-----------------------------|--|---------|------------------|-----------------------|
| DESIGNED BY:<br>Ronan Willson  | DRAWN BY:<br>Tim Williamson | DRAWING NO:  | REV NO: | DATE:<br>7/10/21 | SCALE:<br>1:1000 @ A3 |
| www.CardingtonStudios.com  |                             | TITLE:<br>Planning Application for<br>Airfield Site  |         |                  |                       |
| <small>THIS DOCUMENT IS THE PROPERTY OF SHED 2 LTD. ITS CONTENTS MUST NOT BE COPIED OR COMMUNICATED TO A THIRD PARTY WITHOUT THE WRITTEN PERMISSION OF THE COMPANY.</small><br>© SHED 2 LTD 2021 |                             |  Cardington Studios |         |                  |                       |