




**FRONT ELEVATION**

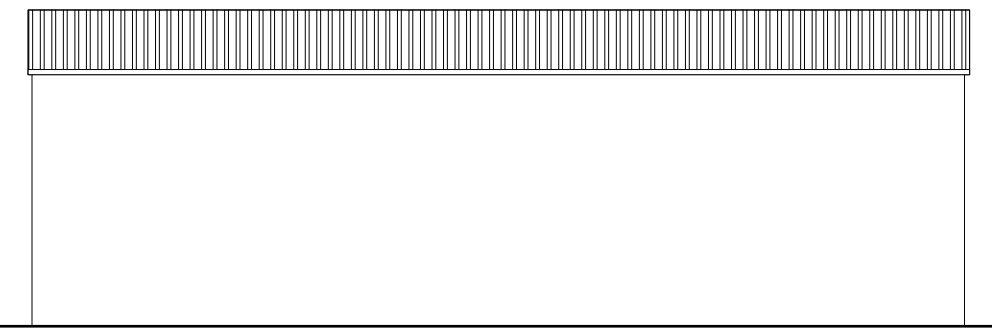


**SIDE ELEVATION**

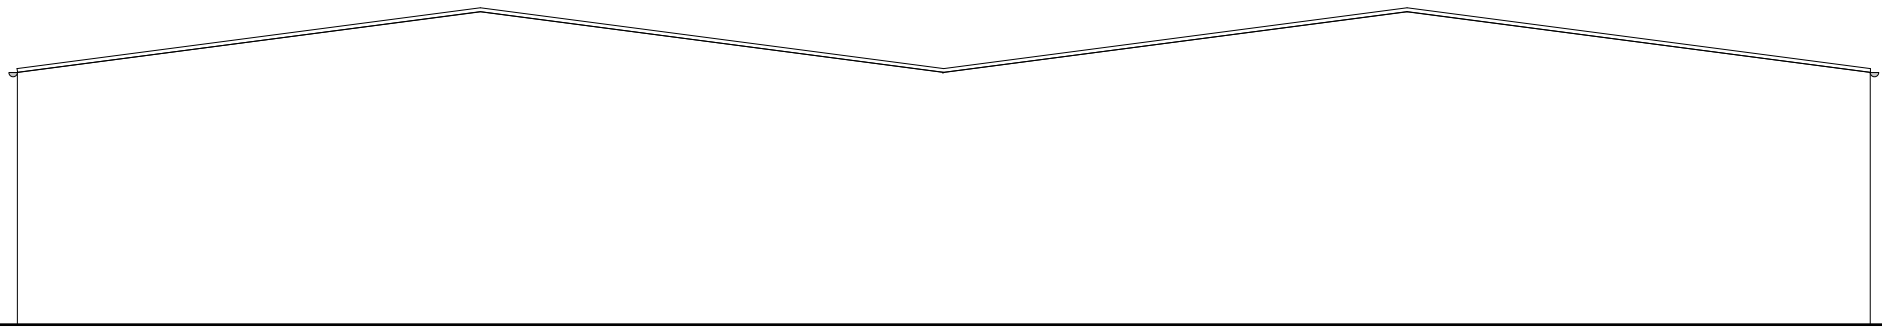

**REAR ELEVATION**

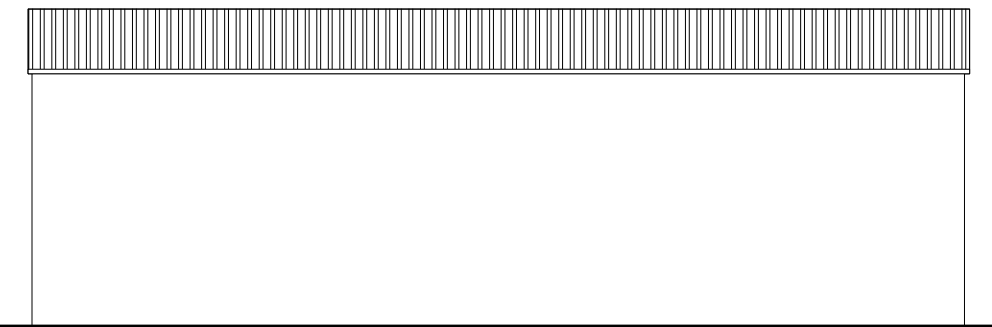


**SIDE ELEVATION**

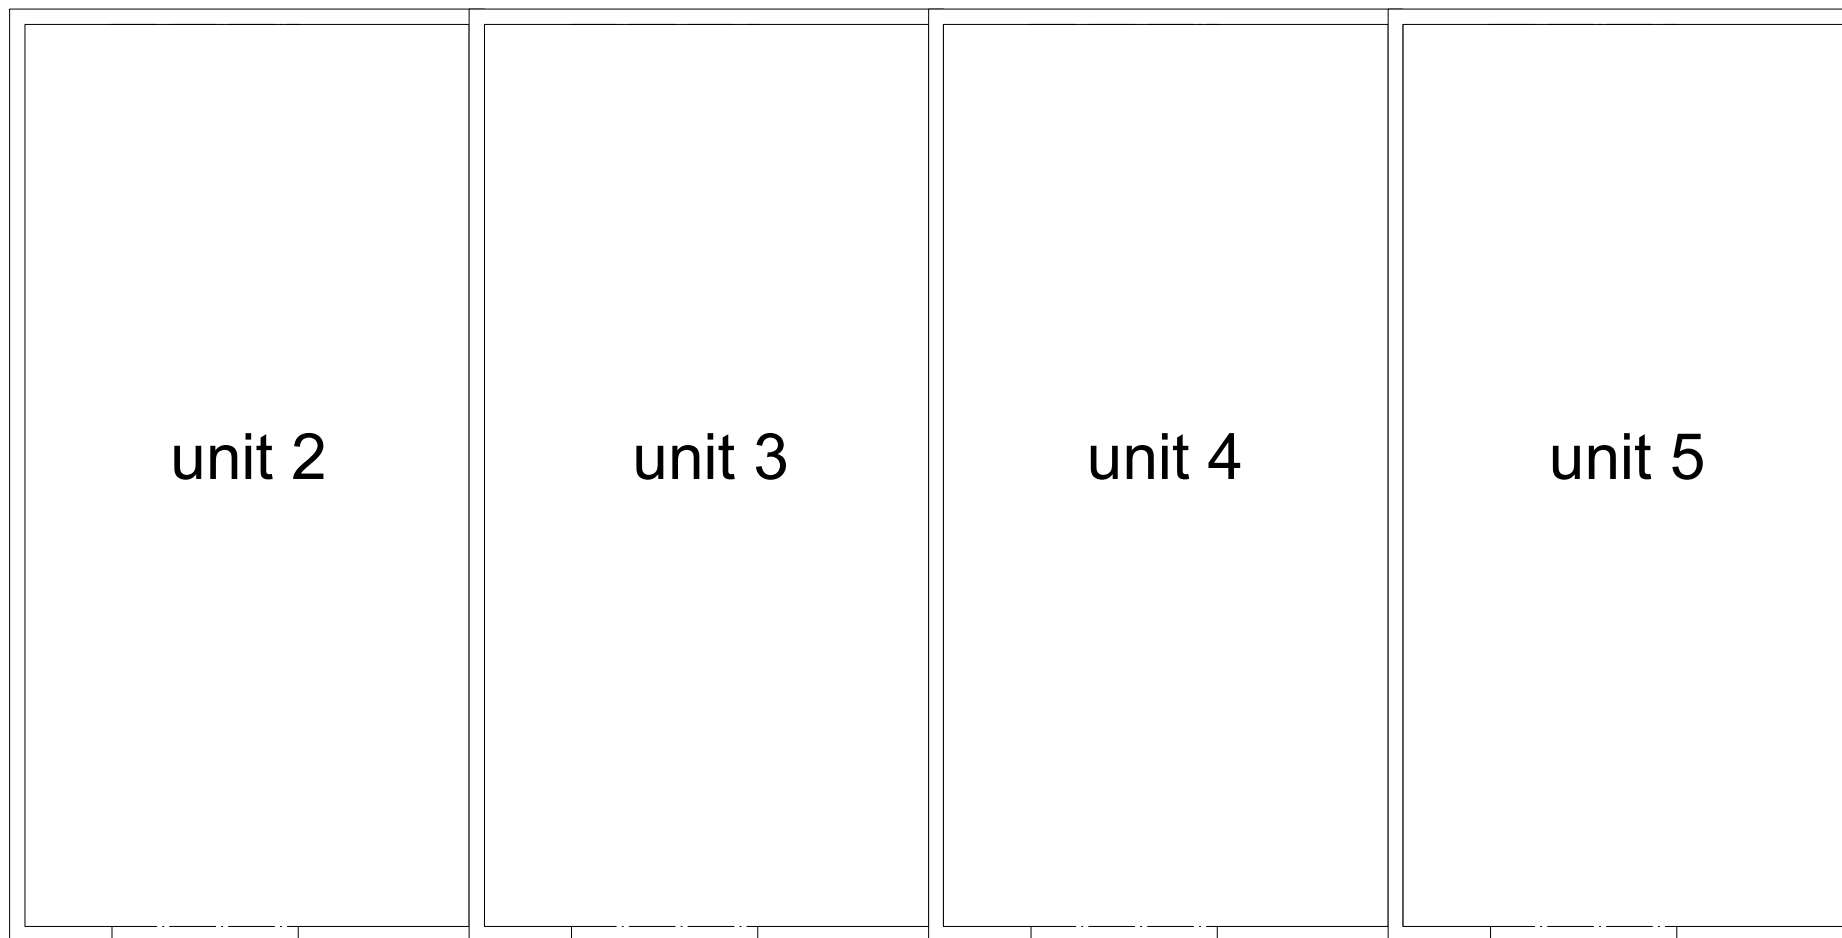

**EXISTING GROUND FLOOR PLAN**  
scale 1:100

**EXISTING**

 

 <b>aragon</b>   LAND AND PLANNING Ltd The Old Coalhouse 28a Rosamond Road Bedford Bedfordshire MK40 3SS	
Contact: Francis Caldwell t: 01234 360655 e: francis@aragonland.co.uk w: aragonland.co.uk	
Site <b>New Road          Great Barford          MK44 3LH</b>	
Title <b>Units 2-5          Plans &amp; Elevations</b>	
dwg. no... <b>21 009 101</b>	rev...
scale... <b>1:100 @ A3</b>	
drawn by... <b>AG</b>	date... <b>July 2021</b>
<small>This drawing is the copyright of Aragon Land and Planning Ltd and is released on the understanding that it is not copied or reproduced, either wholly or in part without the consent of Aragon Land and Planning Ltd. Contractors and manufacturers are to work from figured dimensions in preference to scaled ones. All dimensions are to be verified by contractor on site prior to manufacture and installation. All dimensions are indicated in millimetres unless otherwise specified.          ©Aragon Land and Planning Ltd</small>	