




FRONT ELEVATION

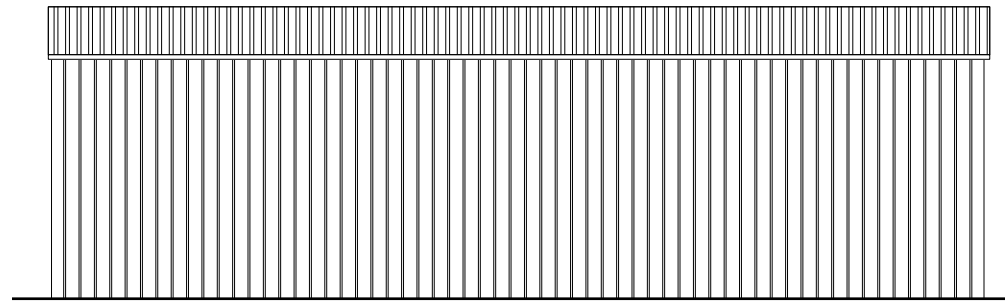


SIDE ELEVATION

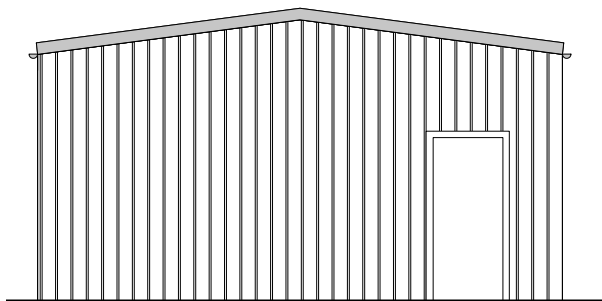

REAR ELEVATION

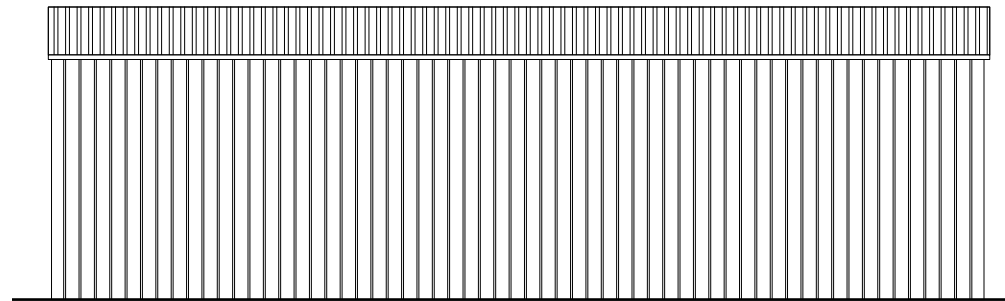

SIDE ELEVATION

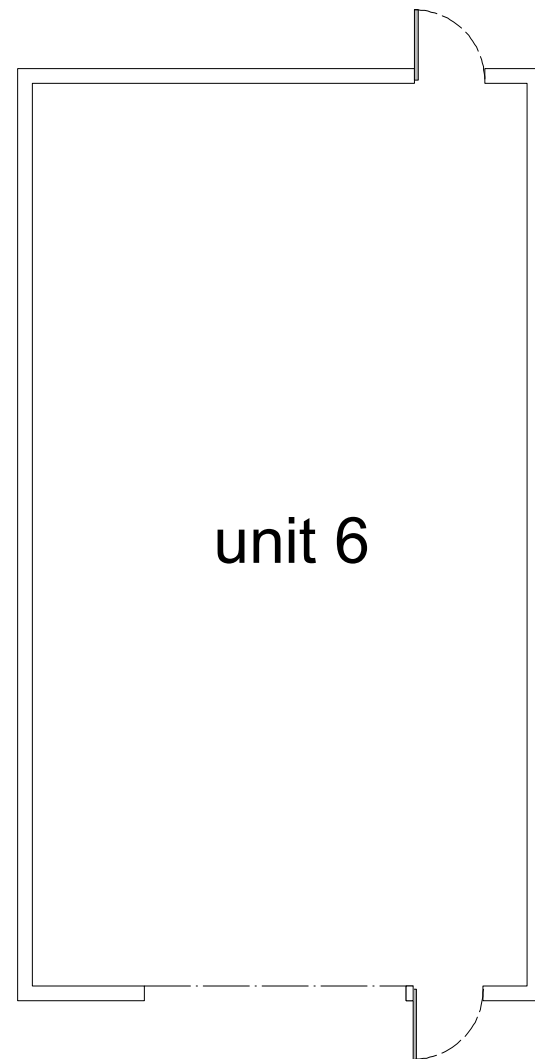

unit 6

EXISTING GROUND FLOOR PLAN
scale 1:100

EXISTING



ALP
aragon | LAND AND PLANNING Ltd
The Old Coalhouse
28a Rosamond Road
Bedford
Bedfordshire
MK40 3SS

Contact: Francis Caldwell
t: 01234 360655
e: francis@aragonland.co.uk
w: aragonland.co.uk

Site
New Road
Great Barford
MK44 3LH

Title
Unit 6
Plans & Elevations

dwg. no... 21 009 102 rev...

scale... 1:100 @ A3

drawn by... AG date... July 2021

This drawing is the copyright of Aragon Land and Planning Ltd and is released on the understanding that it is not copied or reproduced, either wholly or in part without the consent of Aragon Land and Planning Ltd. Contractors and manufacturers are to work from figured dimensions in preference to scaled ones. All dimensions are to be verified by contractor on site prior to manufacture and installation. All dimensions are indicated in millimetres unless otherwise specified. ©Aragon Land and Planning Ltd