



Total Area = 1.28 hectares

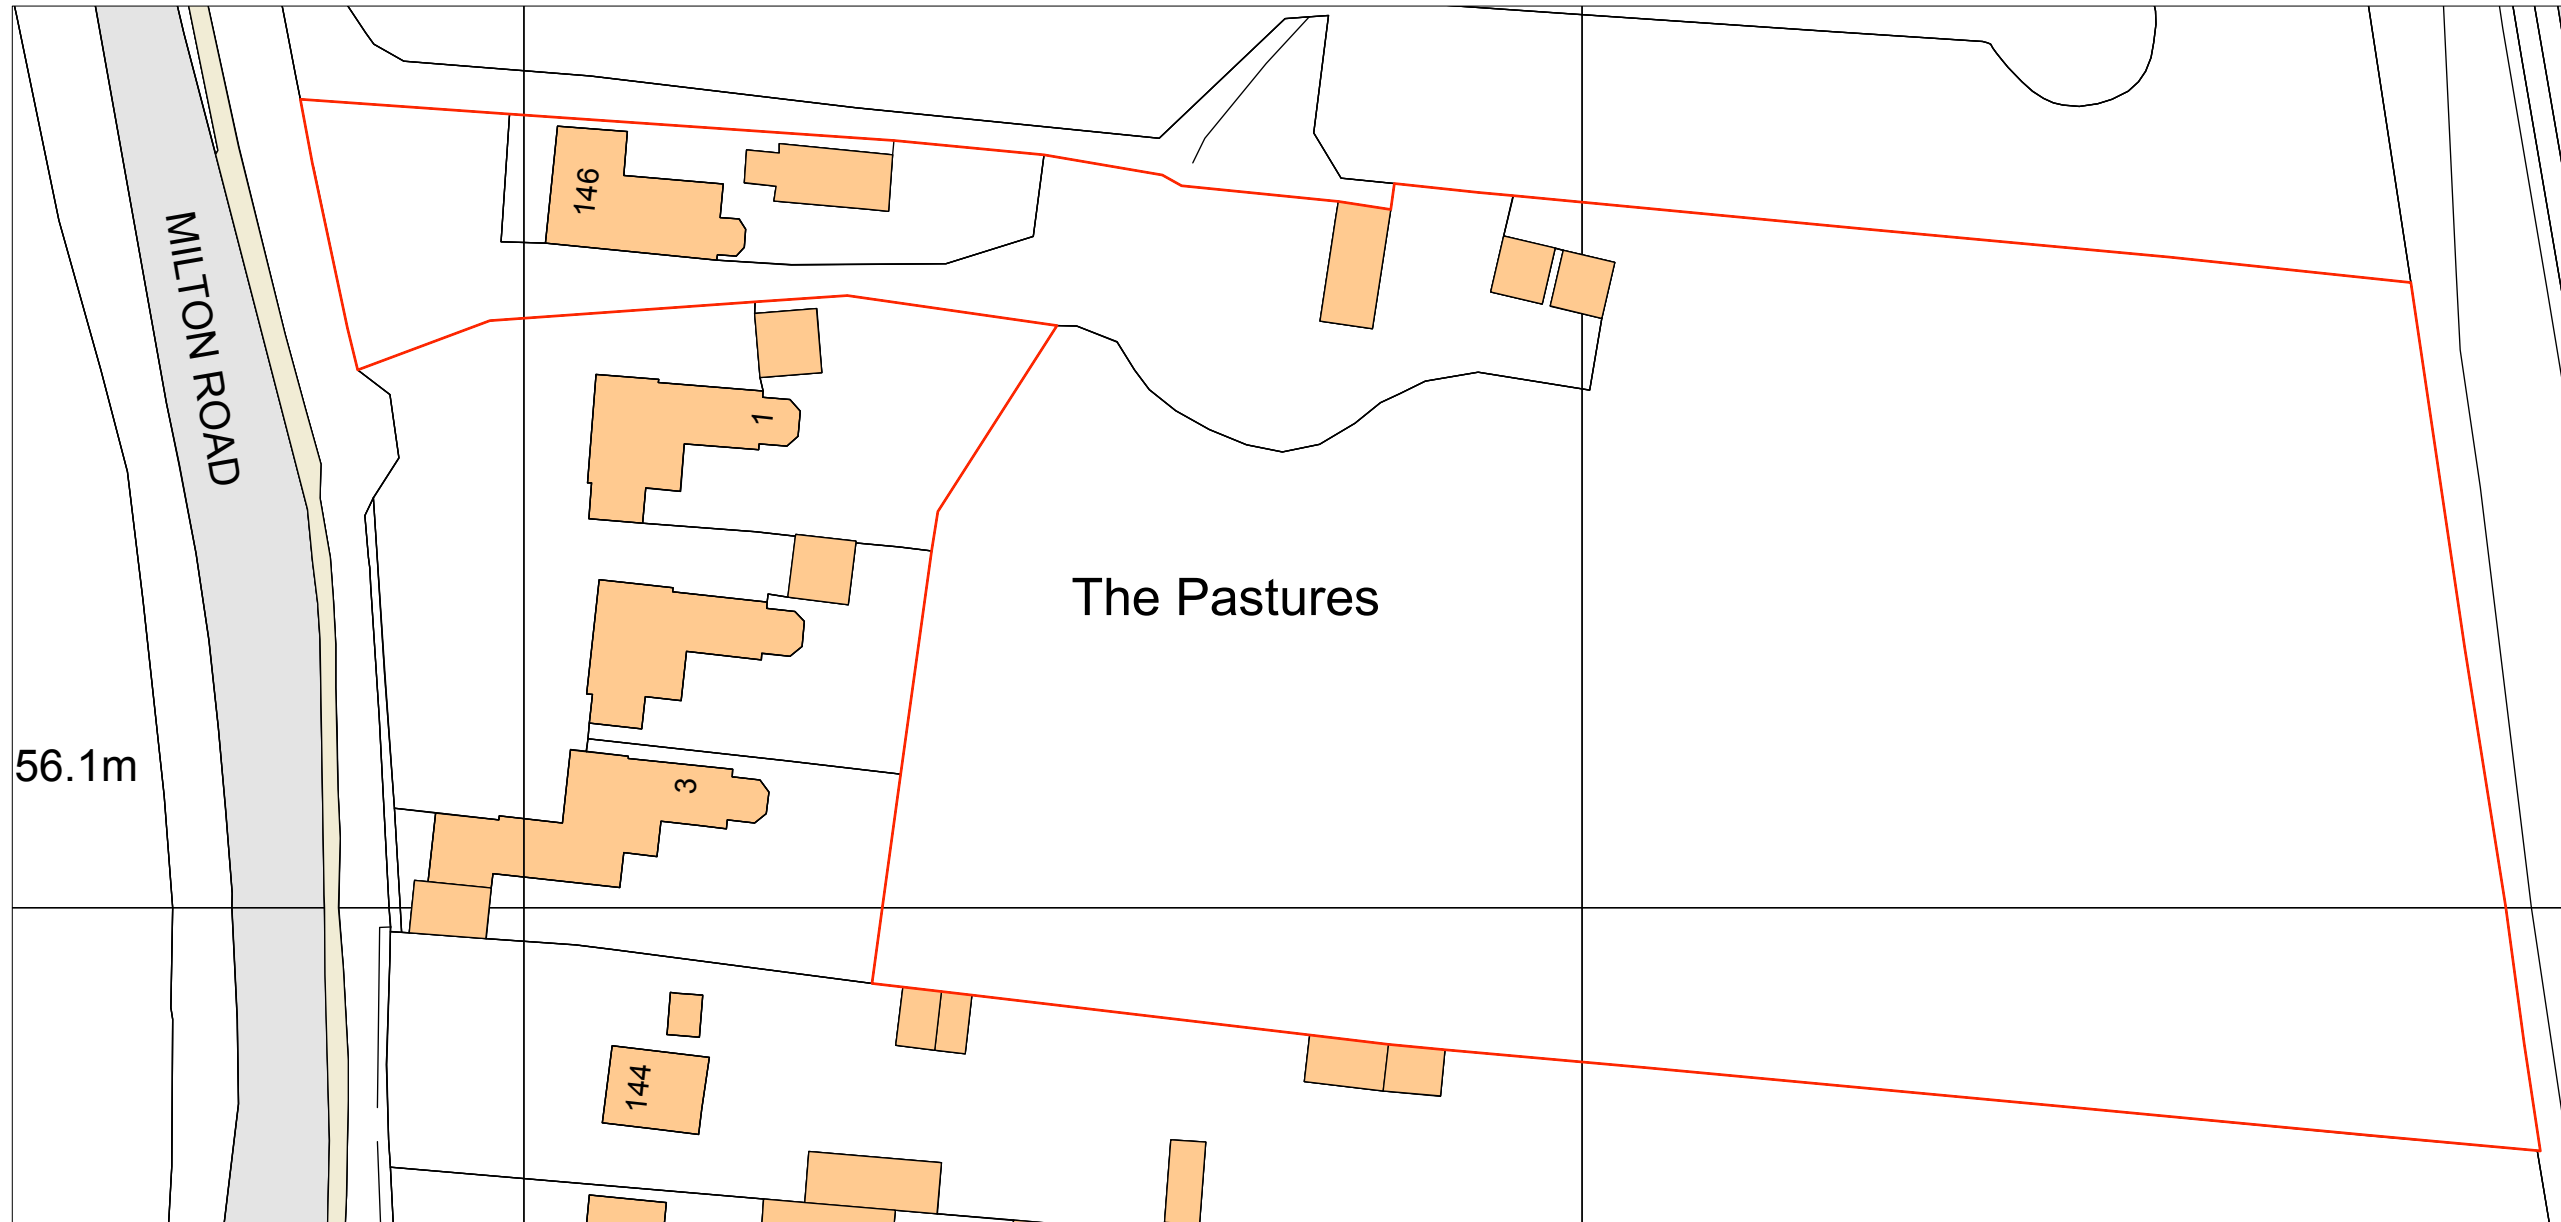

EXISTING SITE PLAN
scale 1:500

 

EXISTING

 aragon LAND AND PLANNING Ltd The Old Coalhouse 28a Rosamond Road Bedford Bedfordshire MK40 3SS	
Contact: Francis Caldwell t: 01234 360655 e: francis@aragonland.co.uk w: aragonland.co.uk	
Site	146 Milton Road, CLAPHAM
Title	Existing Site Plan
dwg. no...	10 042 1001
scale...	1:500 @ A2
drawn by...	AG
date...	Apr 2021
<small>This drawing is the copyright of Aragon Land and Planning Ltd and is released on the understanding that it is not copied or reproduced, either wholly or in part without the consent of Aragon Land and Planning Ltd. Contractors and manufacturers are to work from figured dimensions in preference to scaled ones. All dimensions are to be verified by contractor on site prior to manufacture and installation. ©Aragon Land and Planning Ltd</small>	