



0 1 5 10m
Scale 1:100 @ A1

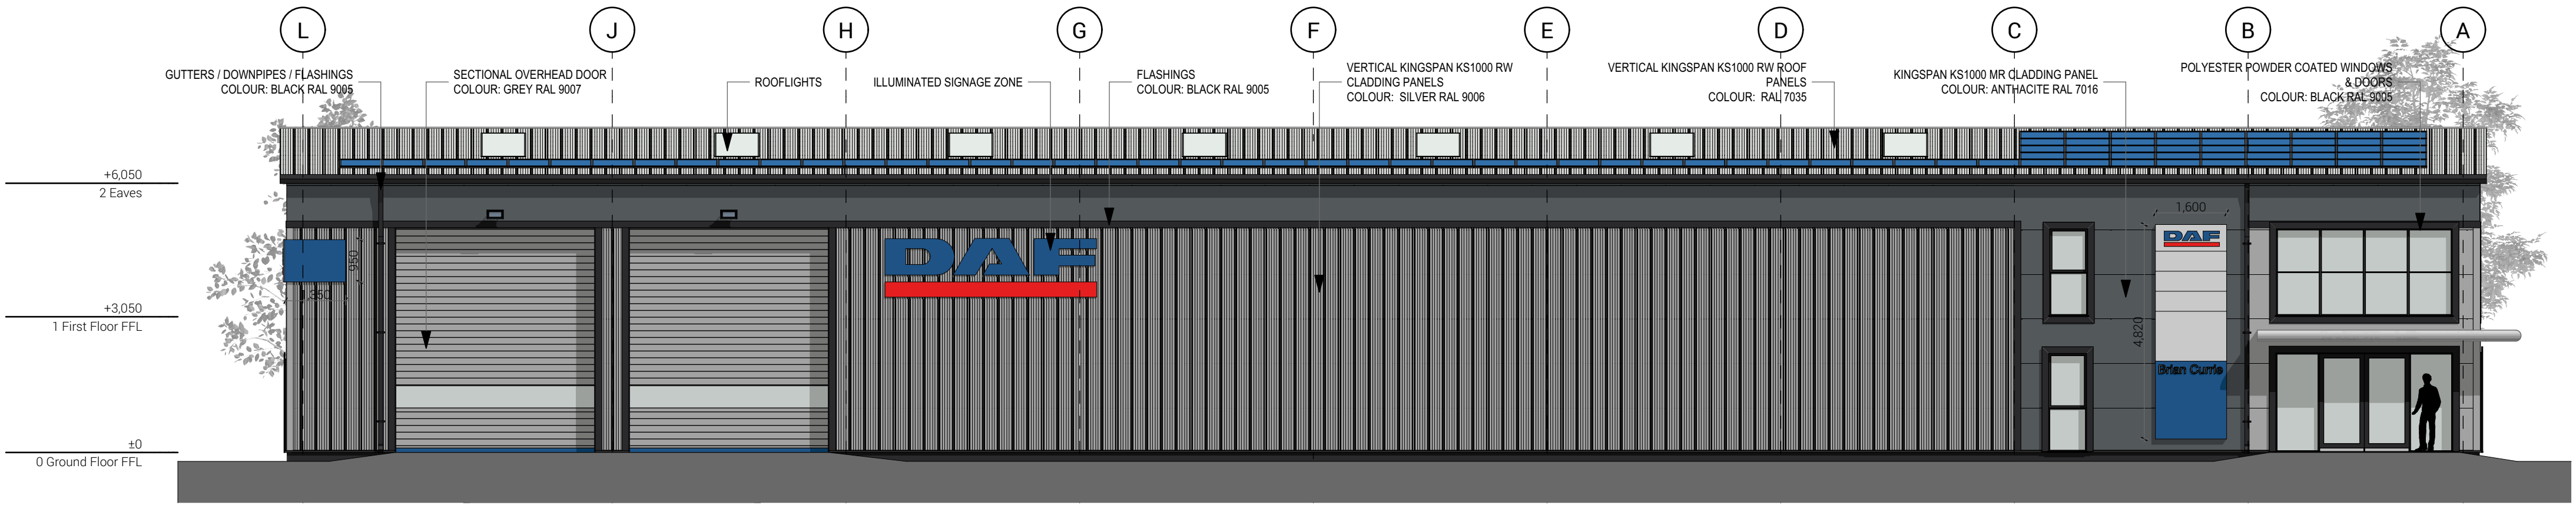


NORTH EAST ELEVATIONS AS PROPOSED



NORTH WEST ELEVATIONS AS PROPOSED

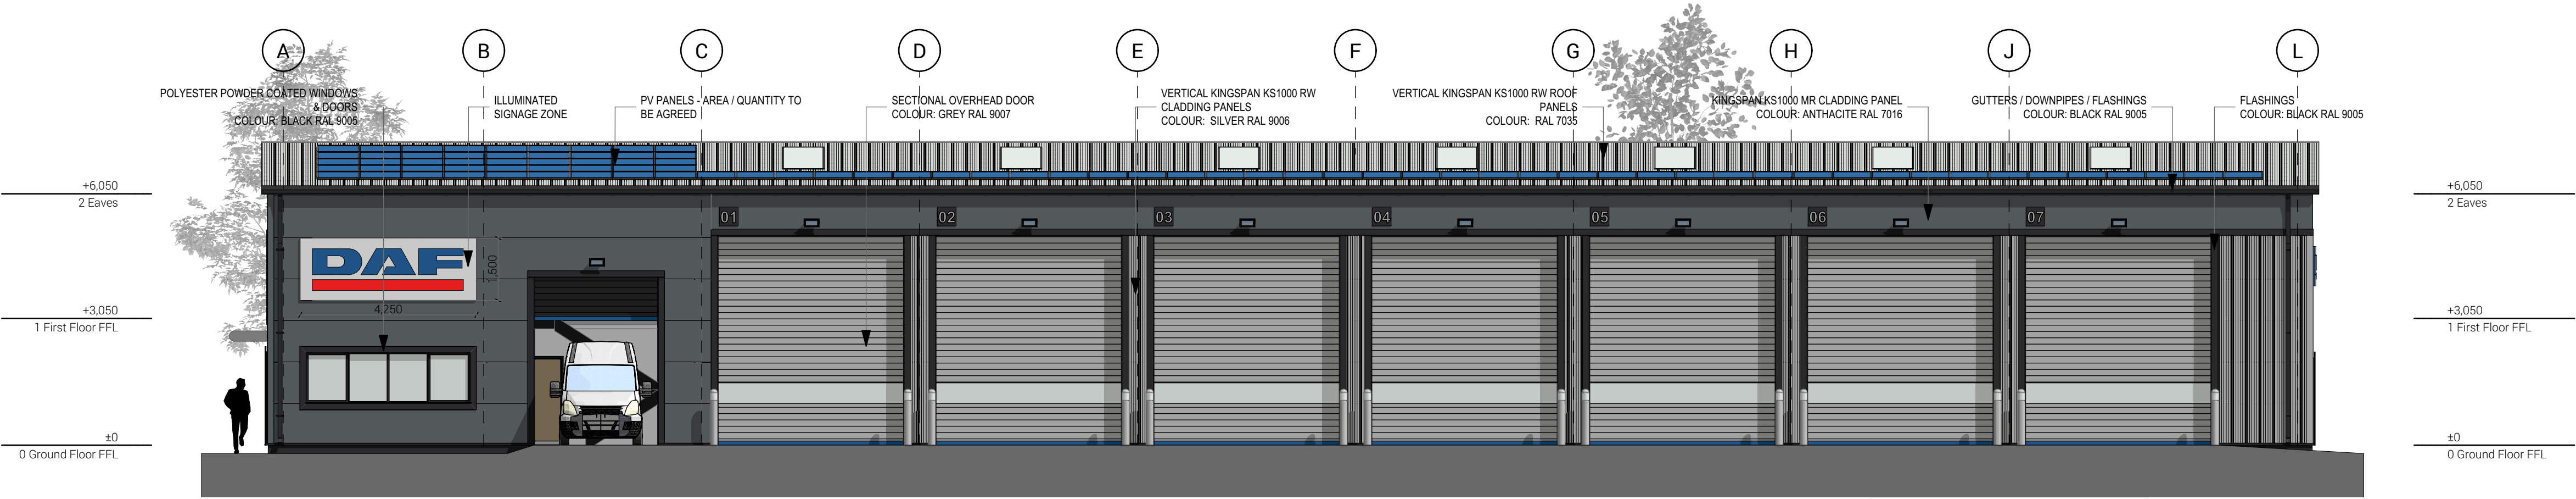

SOUTH WEST ELEVATIONS AS PROPOSED

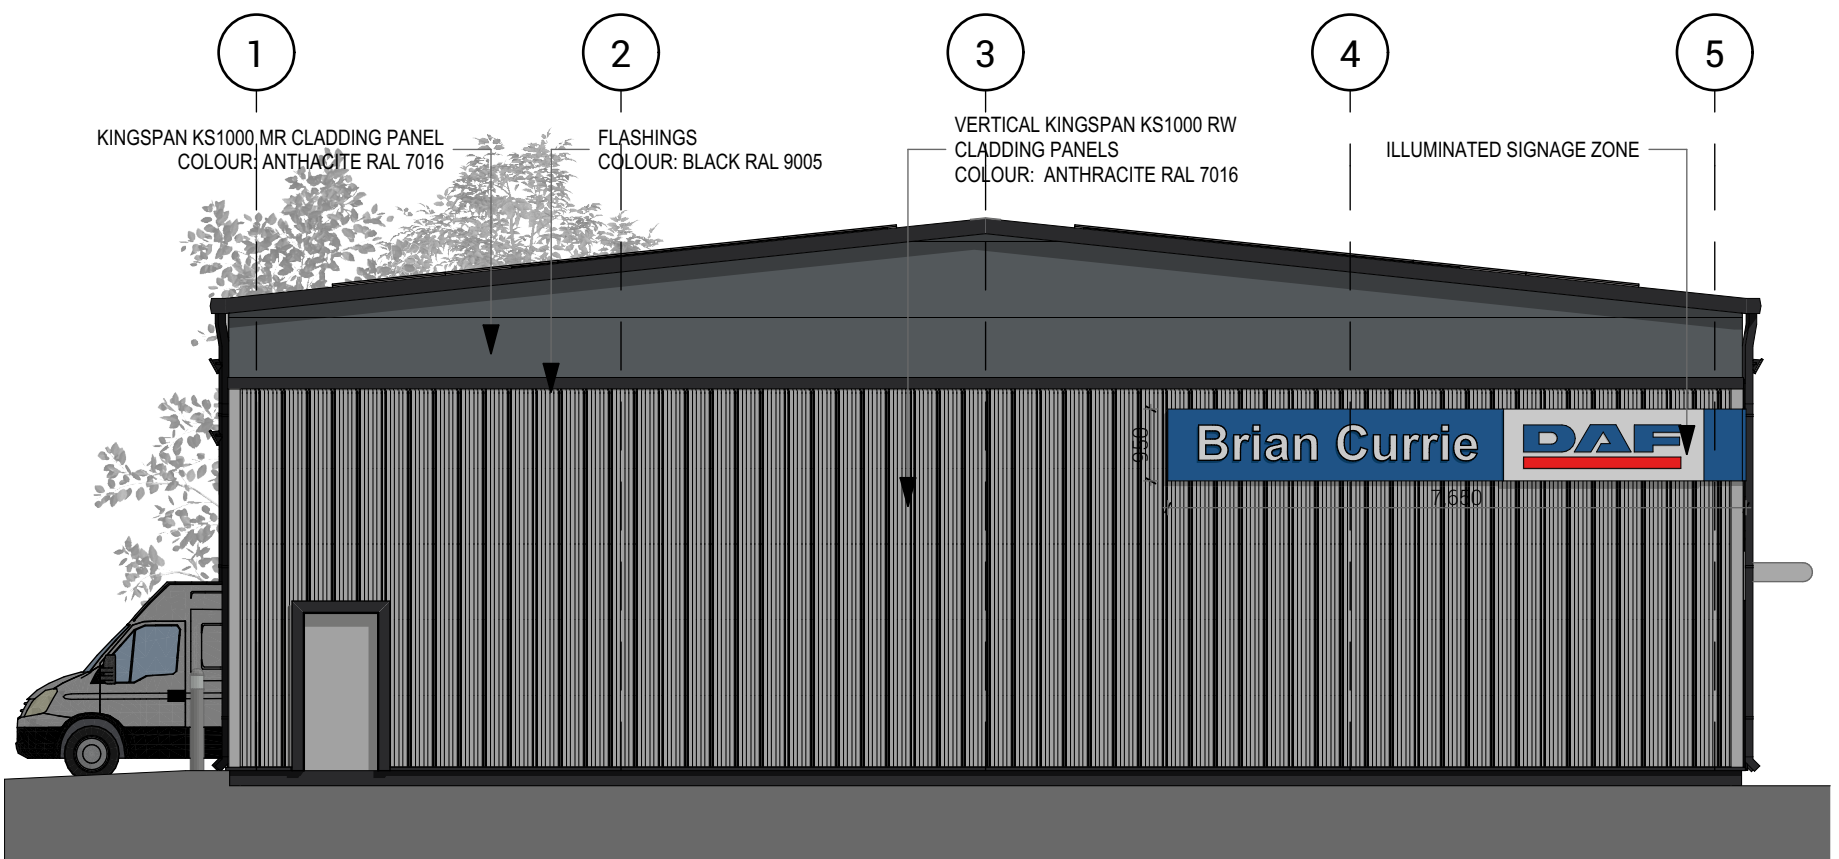

SOUTH EAST ELEVATIONS AS PROPOSED

This drawing is copyright of DT Architects. Check all dimensions onsite. The contractor shall bring any discrepancies immediately to the notice of the Architect.

F02	architects notes updated	16.05.22
F01	preliminary issue for comment	10.02.22
revision	note	date

client
Brian Currie Ltd

project title
New Vehicle Maintenance Unit
- Bedford
drawing title
Elevations as Proposed

drawing status	Feasibility	
scale	1:100 @ A1	date February 2022
project number	2548	drawing number AP0105
		revision F02



01733 393010 www.dtarchitects.co.uk