




General Notes:

- Based on a scaled topographical survey.
- Trees shown in indicative positions and require survey.
- Car parking or drives under existing trees to be of 'no dig' construction.

Schedule:

Plots 1	- 3 Bed Detached (1.5 storey)	1350 sq.ft
Plots 2#3	- 3 Bed Semi Detached	1350 sq.ft
Plots 4	- 4 Bed detached	1500 sq.ft
Plot 5	- 4 Bed detached	1800 sq.ft

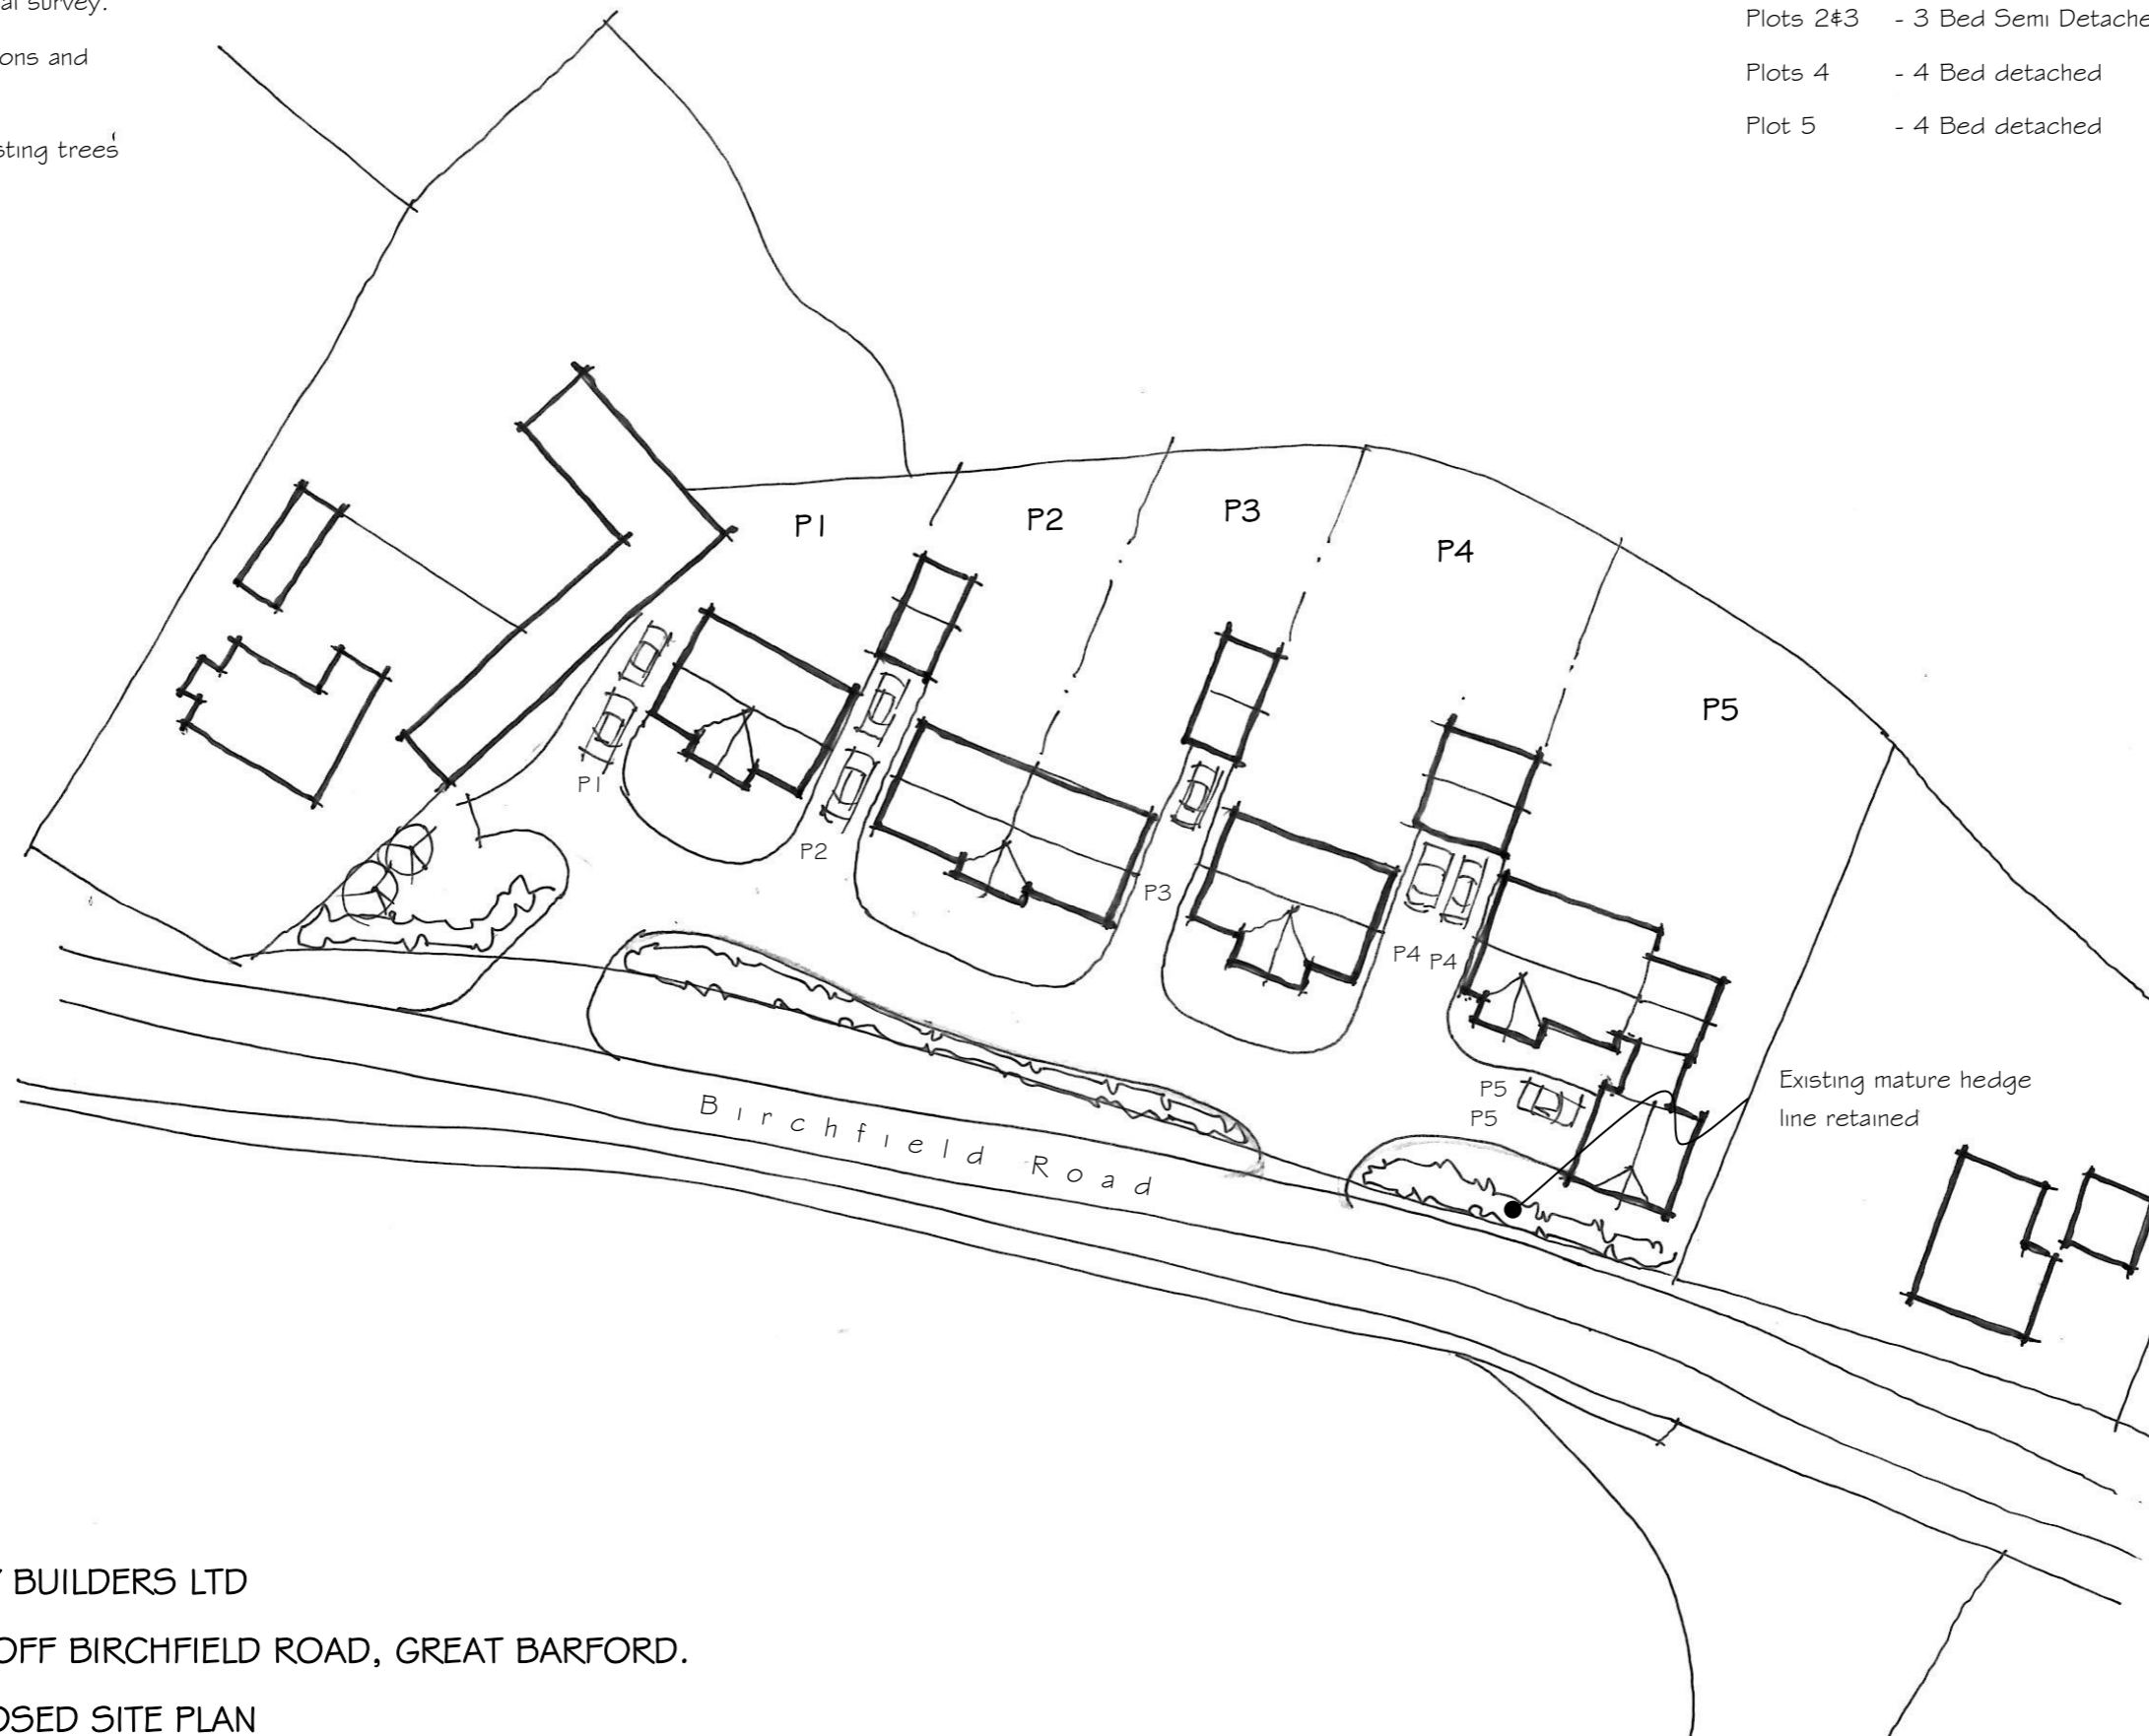

CLIENT : SABEY BUILDERS LTD
PROJECT: LAND OFF BIRCHFIELD ROAD, GREAT BARFORD.
DRAWING TITLE: PROPOSED SITE PLAN
SCALE: 1:500@A3 DRAWN: RF

