


Total Area = 1.28 hectares



PROPOSED SITE PLAN
scale 1:500

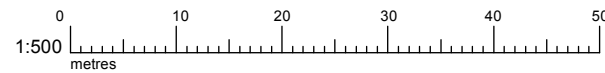

ALP
aragon| LAND AND PLANNING Ltd
The Old Coalhouse
28a Rosamond Road
Bedford
Bedfordshire
MK40 3SS

Contact: Francis Caldwell
t: 01234 360655
e: francis@aragonland.co.uk
w: aragonland.co.uk

Site: 146 Milton Road,
CLAPHAM

Title: Proposed Site Plan

dwg. no... 10 042 1002 | rev...

scale... 1:500 @ A2

drawn by... AG | date... Apr 2021

This drawing is the copyright of Aragon Land and Planning Ltd and is released on the understanding that it is not copied or reproduced, either wholly or in part without the consent of Aragon Land and Planning Ltd. Contractors and manufacturers are to work from figured dimensions in preference to scaled ones. All dimensions are to be verified by contractor on site prior to manufacture and installation.
All dimensions are indicated in millimetres unless otherwise specified.
©Aragon Land and Planning Ltd

PROPOSED