




SCALE 1:750

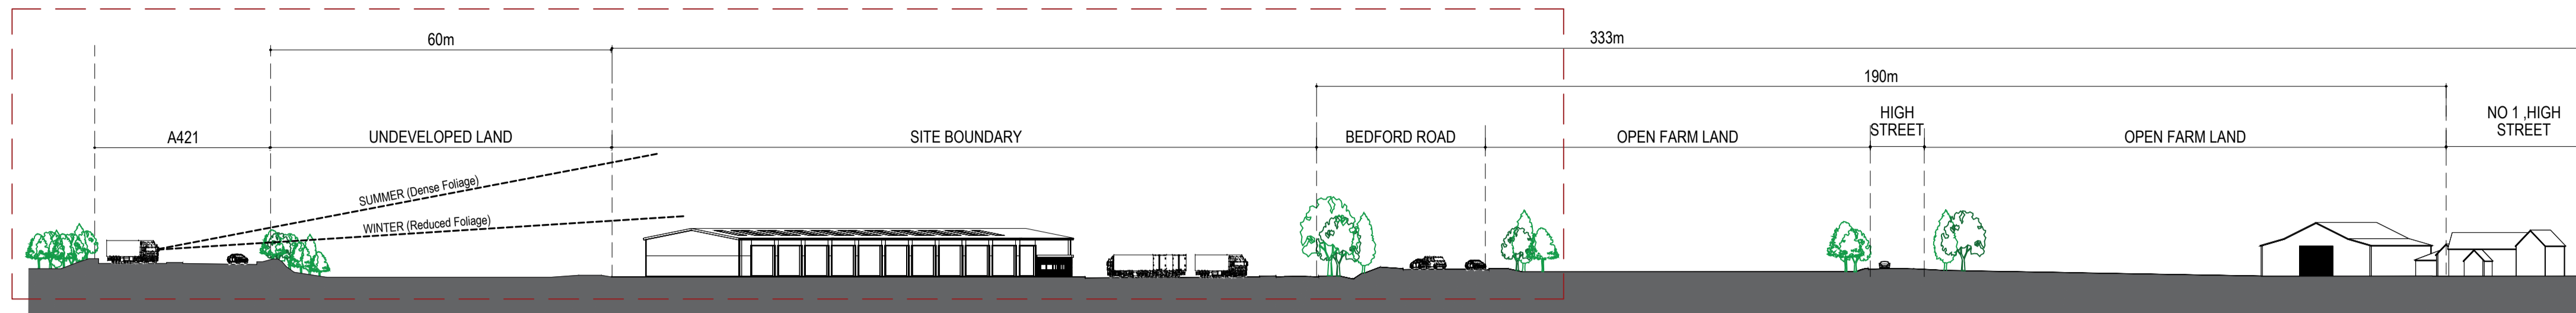


SITE SECTION - 1:750

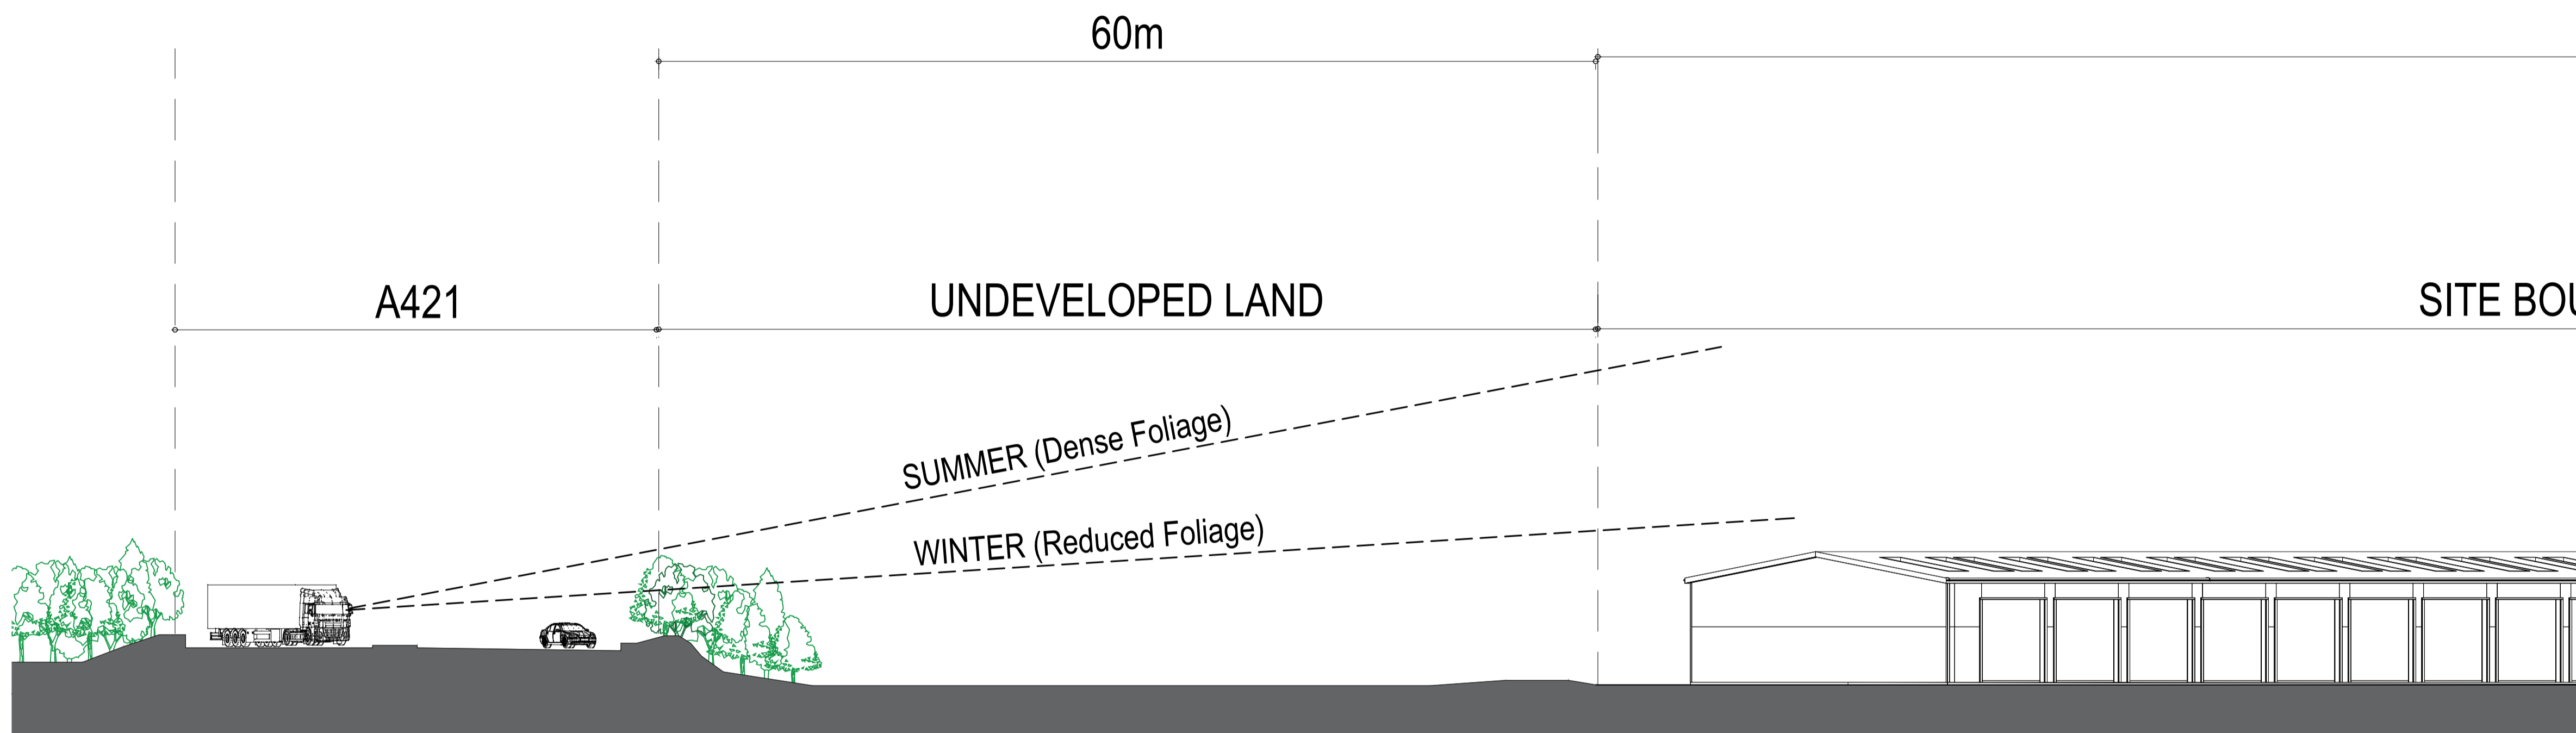

SITE SECTION - 1:250

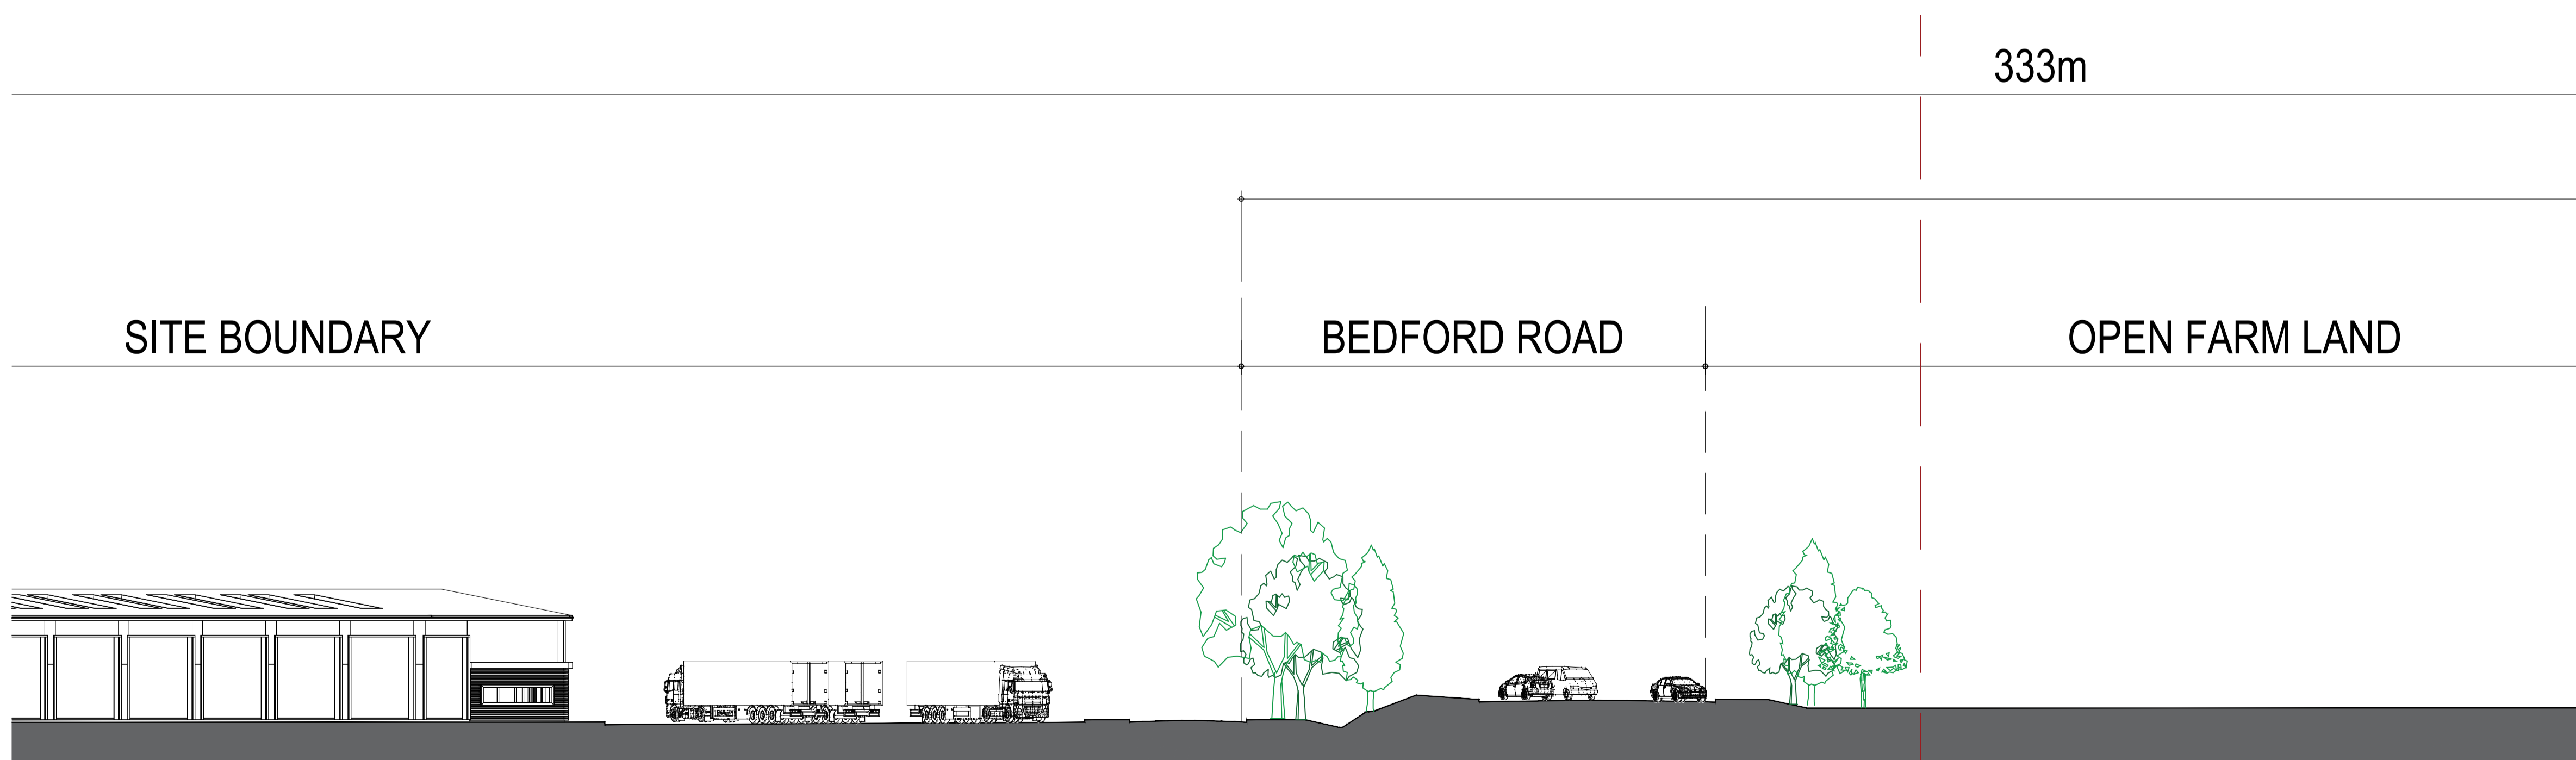

SITE SECTION - 1:250

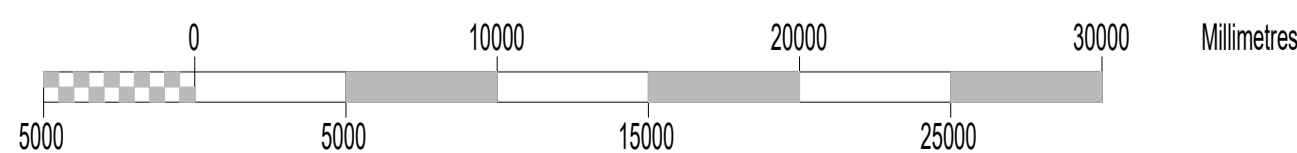

SCALE 1:250

P01	planning issue	01.02.21
revision	note	date
client		
Brian Currie Ltd		
project title		
New Vehicle Maintenance Unit - Bedford		
drawing title		
Site Section		
drawing status		
Planning		
scale	date	
1:750 & 1:250	January 2021	
@ A1		
project number	drawing number	revision
2548	AP0006	P01