
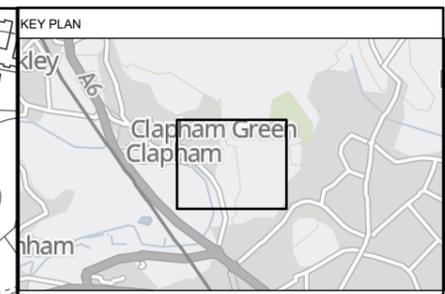


Plot Date: 26 March 2021 17:02
 File Name: C:\Users\AdamH\Arden Management Ltd\Projects - P16 - GIS & CAD Files\17.1.0 - GIS Data\05 - ArcPro Projects\01 - EWR Consultation Plans\EWR_PGM-ARD-LP-XX-PN-G-CS3.aprx

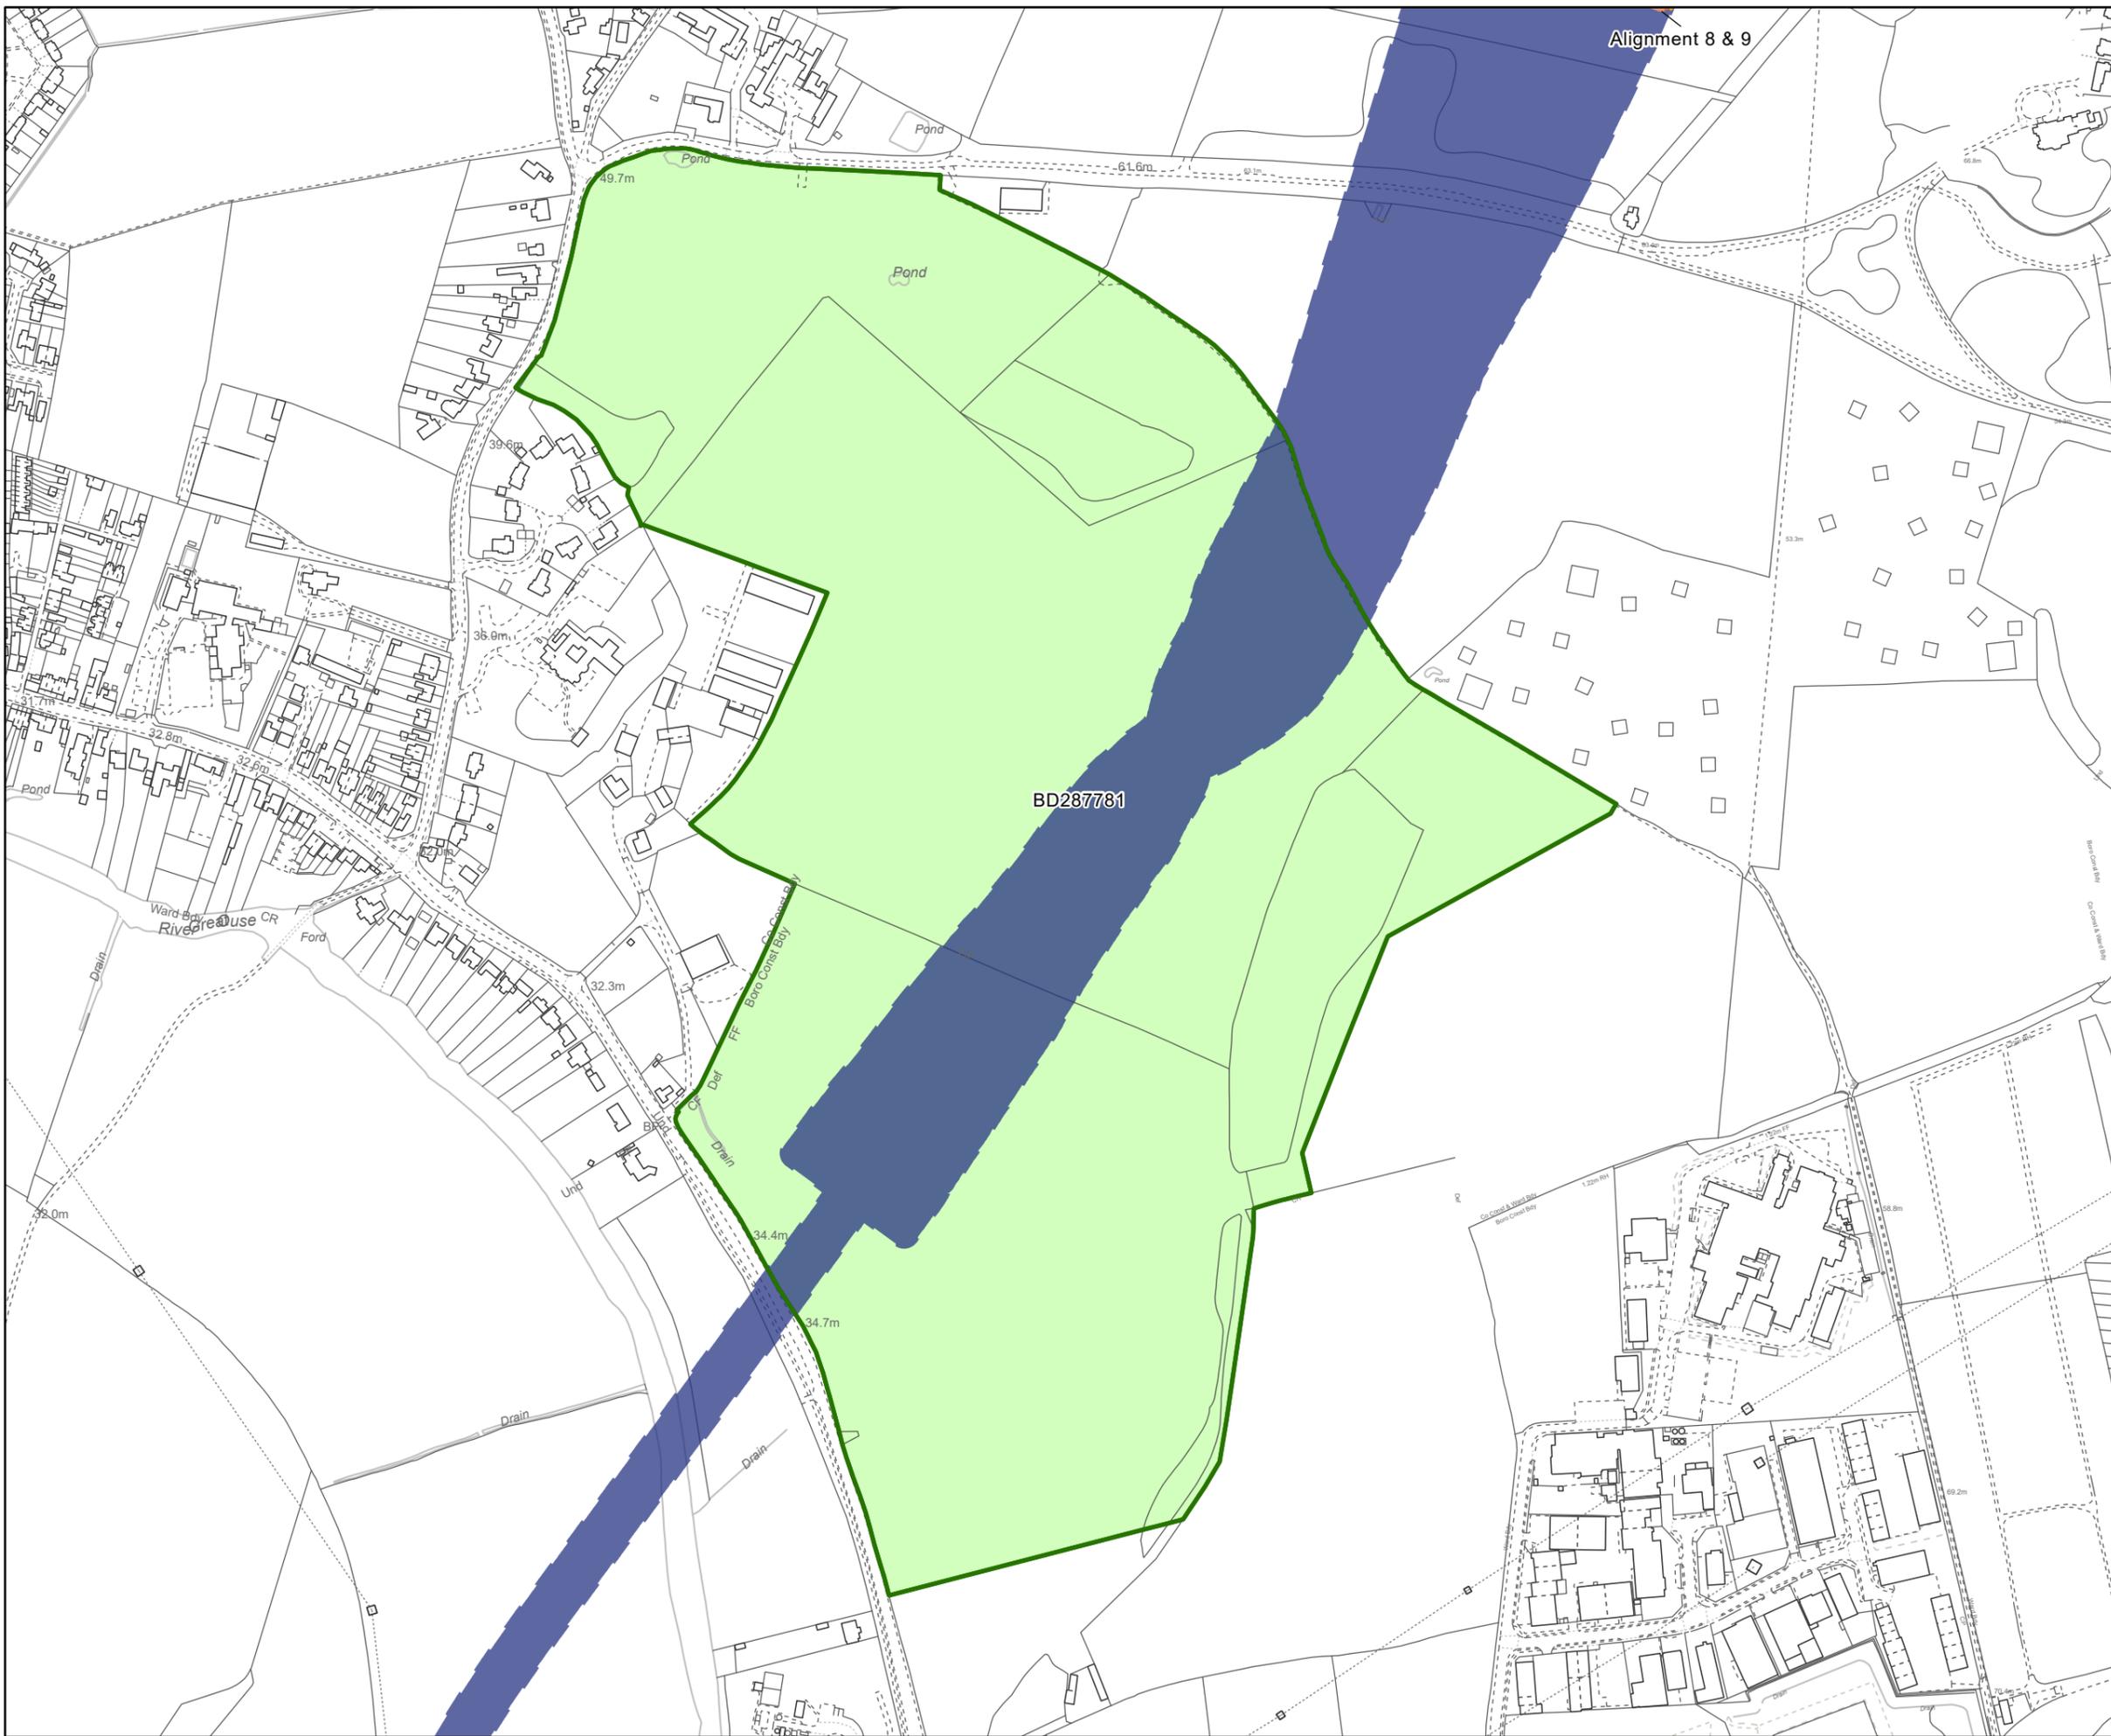

- Key
- Land Registry Title - BD287781
 - Route Alignment area
 - Alignment 8
 - Alignment 9

This plan shows one or more options that we are considering as we develop full designs for the new railway alignment in this area. Where these cross your property (edged and tinted green), this indicates the potential land that may be required if one or more of those options is selected and forms part of the final design. This is not the final boundary of the land that will be acquired or used for the purposes of construction or operation of the project.

© Crown copyright and database rights 2021. Ordnance Survey 0100061167. You are permitted to use this data solely to enable you to respond to, or interact with, the organisation that provided you with the data. You are not permitted to copy, sub-licence, distribute or sell any of this data to third parties in any form.

© Crown copyright material is reproduced with the permission of Land Registry under delegated authority from the Controller of HMSO.

This material was last updated in 2021 and may not be copied, distributed, sold or published without the formal permission of Land Registry. Only an official copy of a title plan or register obtained from the Land Registry may be used for legal or other official purposes.

May contain public sector information licensed under the Open Government Licence v3.0.

Contains OS Zoomstack.

P01	13/03/2021	INITIAL ISSUE	AH	AH	OP	CW
-----	------------	---------------	----	----	----	----

Rev	Date	Description of revision	Drawn	Checked	Review'd	Approv'd
-----	------	-------------------------	-------	---------	----------	----------

FOR INFORMATION 01

Client

Designer

Project
 EWR DEVELOPMENT CONSENT ORDER

Drawing Title
 CONSULTATION LAND PLAN:
 DE MERKE ESTATES

Scale 1:4,500 @ A3 Spatial Reference System British National Grid

Drawing reference
 EWR_PGM-ARD-LP-XX-PN-G-10102

This document is not to be used in whole or in part other than for the intended purpose and project for which it was prepared and provided.