


Project title		
LAND SOUTH OF 9 THE AVENUE BLETSOE, BEDS		
Drawing title		
LOCATION PLAN		
Scale	Date	Drawn
A4 - 1:1250	Oct 18	SC
Dwg No.		
K1311-01		

© This drawing is copyright.

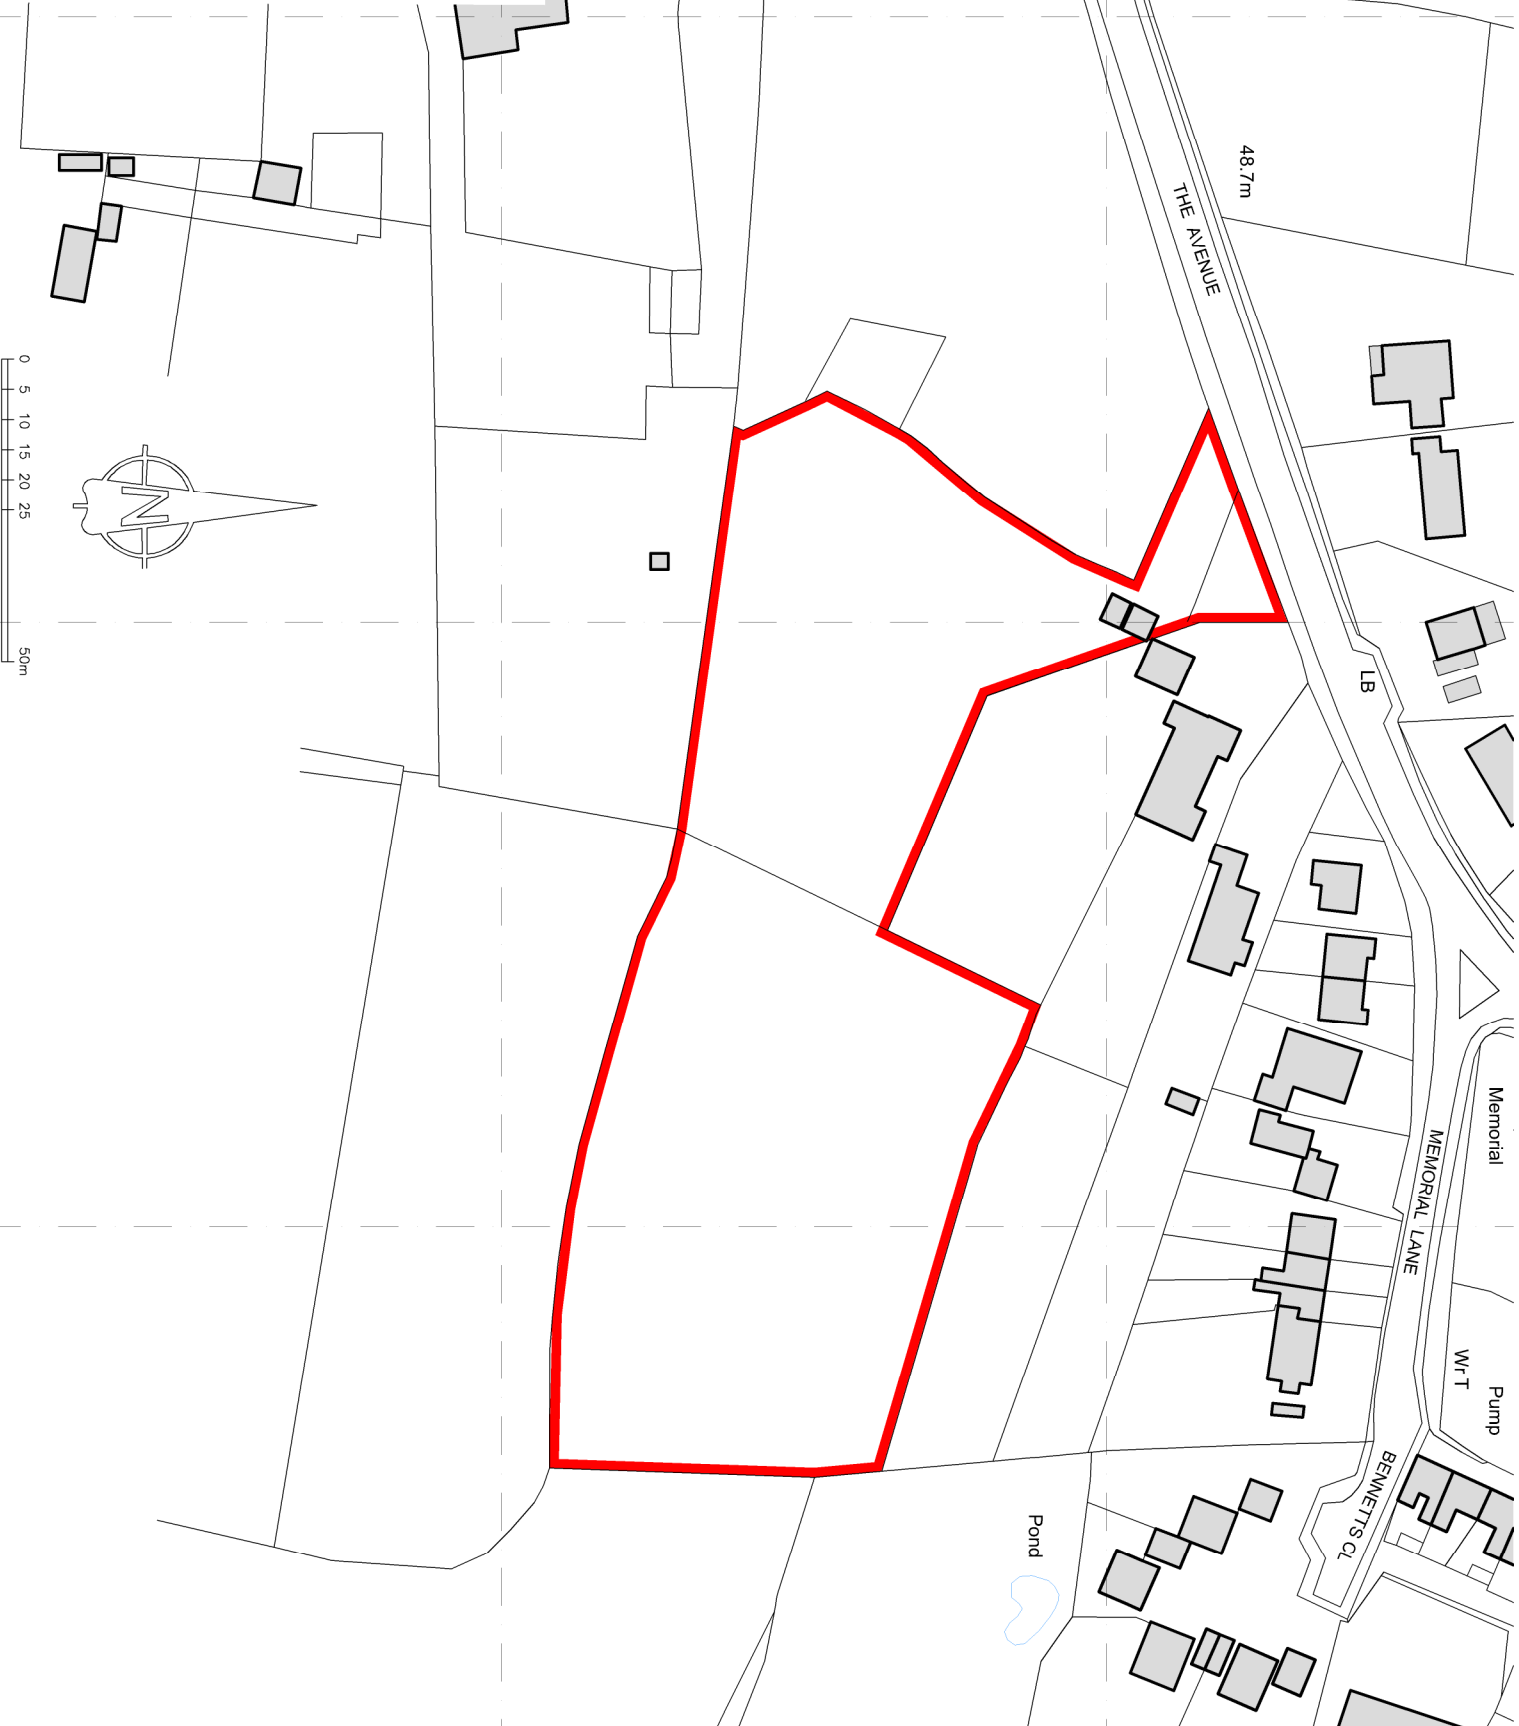

50m