


Land East of Vicars Close, Biddenham

Bedford Local Plan 2032:
Call For Sites

Site Block Plan

Proposed site for up to 5no.
dwellings


Gross Site Area: 0.46Ha

 Proposed Site



Revisions:-

Phillips Planning Services
Kingsbrook House
7 Kingsway
Bedford, MK42 9BA
Tel: 01234 272829
Fax: 01234 271412
info@phillips-planning.co.uk



Town planning & development consultants

Title: Call for Sites - Site Location Plan

Client: Mr. J Watson et al.


Address: Land to the East of Vicars Lane, Biddenham

Job Number : 144579 Scale : 1:1250 @ A4

Drawing Number : 14-02 Date : February 2014

Revision : - Drawn By : FH

GENERAL DISCLAIMERS:
PLANNING DRAWINGS CAN BE SCALED FOR PLANNING PURPOSES. ALL MEASUREMENTS TO BE CHECKED ON SITE AND ANY DISCREPANCIES TO BE BROUGHT TO THE ATTENTION OF THE DESIGNER.
Copyright Notice:
Copyright reserved. All Rights Reserved. These drawings may not be copied or reproduced in whole or in part without the written consent of Phillips Planning Services Ltd.

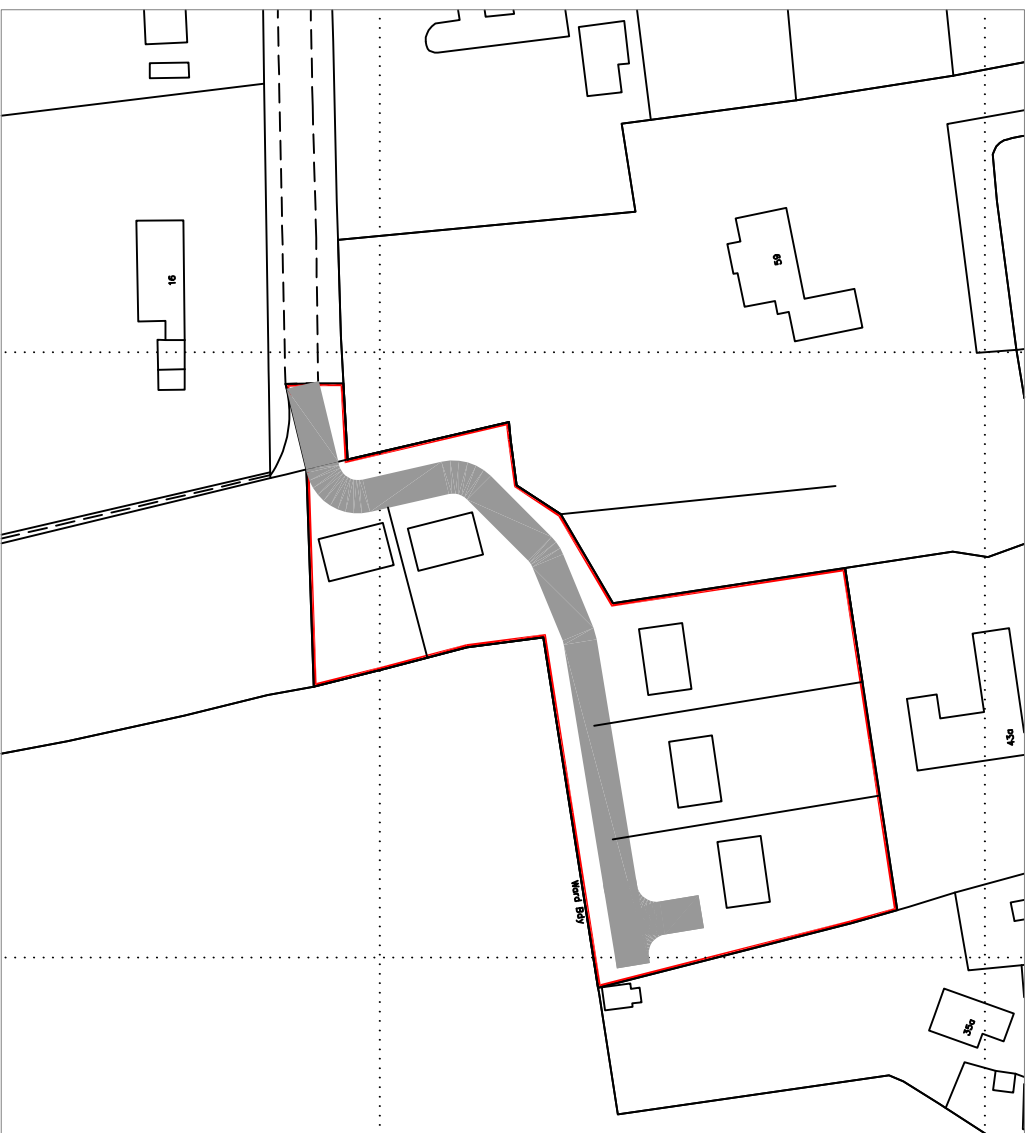

Scale 1:1250

