


East of Church End Ravensden

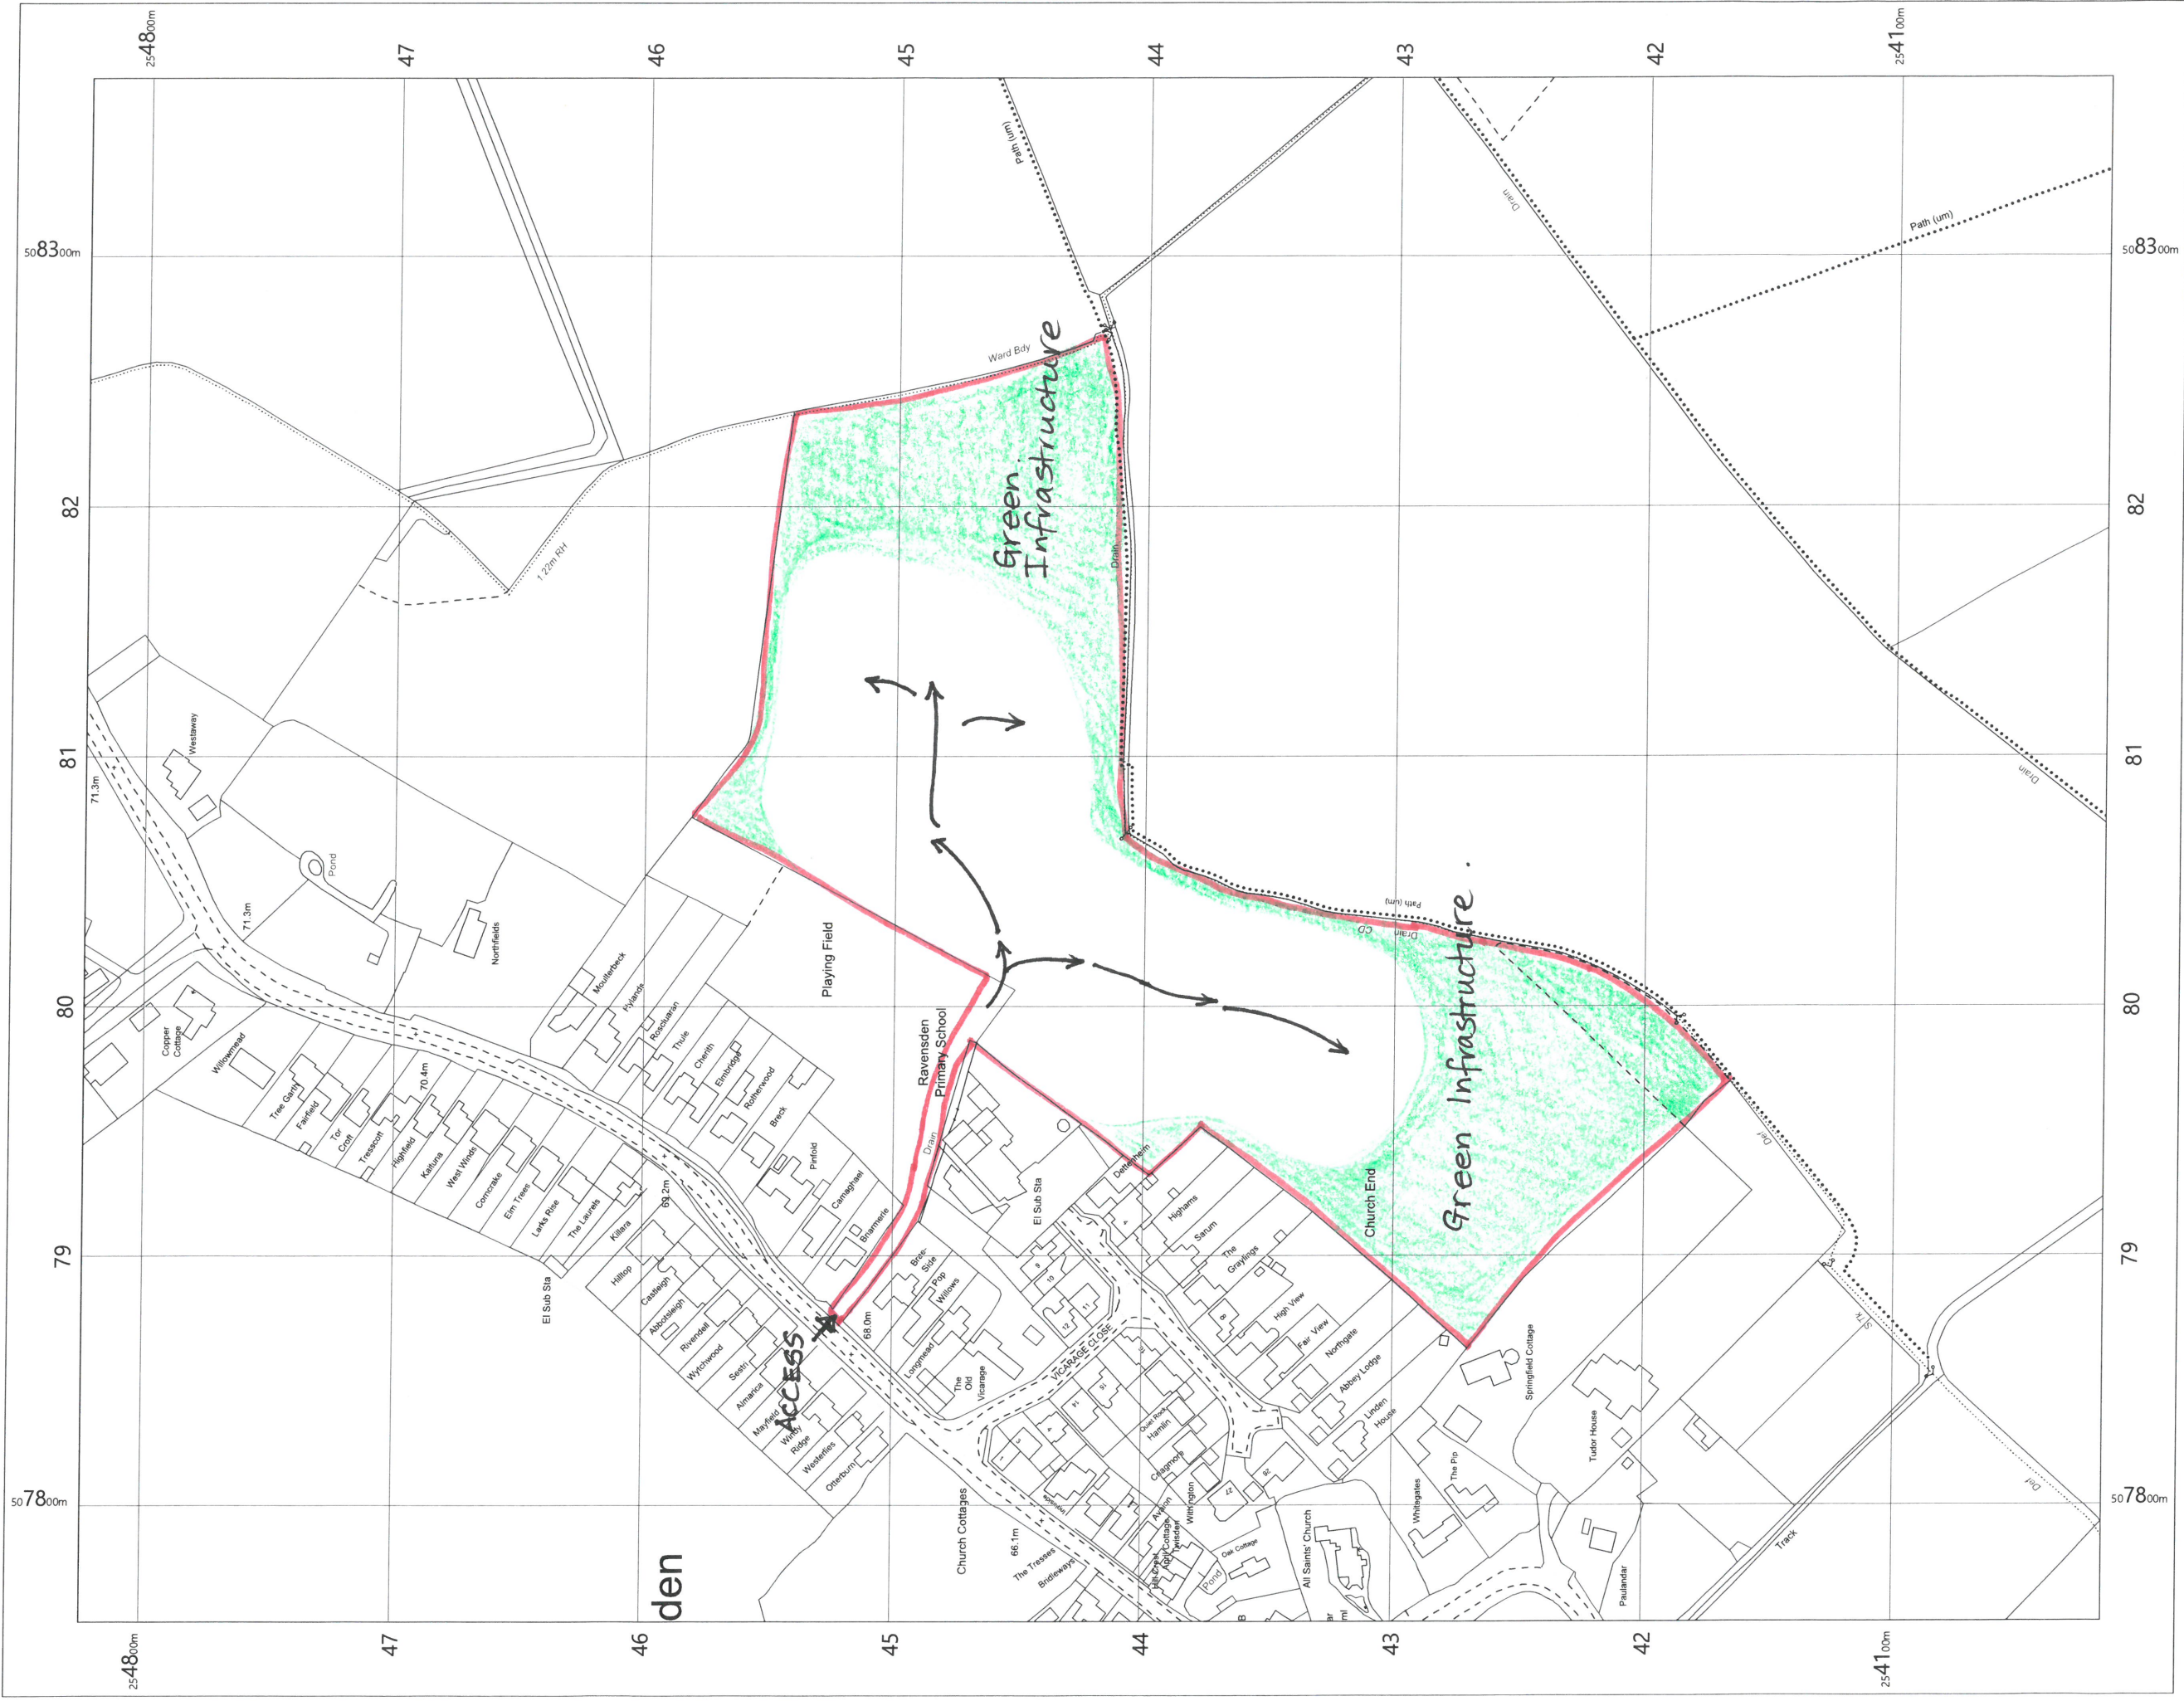

Bedford Borough Local Plan Review
Call for Sites 2020

OS MasterMap 1250/2500/10000 scale
Friday, August 14, 2020, ID: CM-00895178
www.centremapslive.co.uk

1:2500 scale print at A3, Centre: 508062 E, 254420 N

©Crown Copyright Ordnance Survey. Licence no. 100019980

