


Howbury Hall Estate, Renhold, Bedford

Rights of Way Plan

- LEGEND**
- Howbury Hall Estate
 - Bridleway
 - Cycle Path by side of road (surfaced)
 - Foot Path
 - Bus No 27 (Bedford - Ravensden)
 - Bus No 5 & 27 (Bedford - Elms Farm/Goldington)

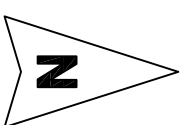

REVISIONS _____ DATE _____

d.p.s.

Kingsbrook House
7 Kingsway
Bedford
MK429BA
T 01234 272829
F 01234 271412
info@phillips-planning.co.uk

Phillips Planning Services Ltd.
Town Planning and Development Consultants

PROJECT
Howbury Hall Estate,
Renhold, Bedford

TITLE
Rights of Way Plan

CLIENT _____

SCALE (@A3) DRAWN BY DATE
1 : 10,000 LK 08/21

PROJECT NUMBER DRAWING NUMBER REV
144562 21-01


GENERAL DISCLAIMER

Planning drawings only - not to be used for construction purposes. These drawings can be scaled for planning purposes. All measurements to be checked on site and any discrepancies to be brought to the attention of the designer!

COPYRIGHT NOTICES

Copyright © 2021 - All rights reserved. These drawings may not be copied or reproduced in whole or in part without the written consent of Phillips Planning Services Ltd.

Ordnance Survey © Crown Copyright 2021. All rights reserved. Licence number 100022432

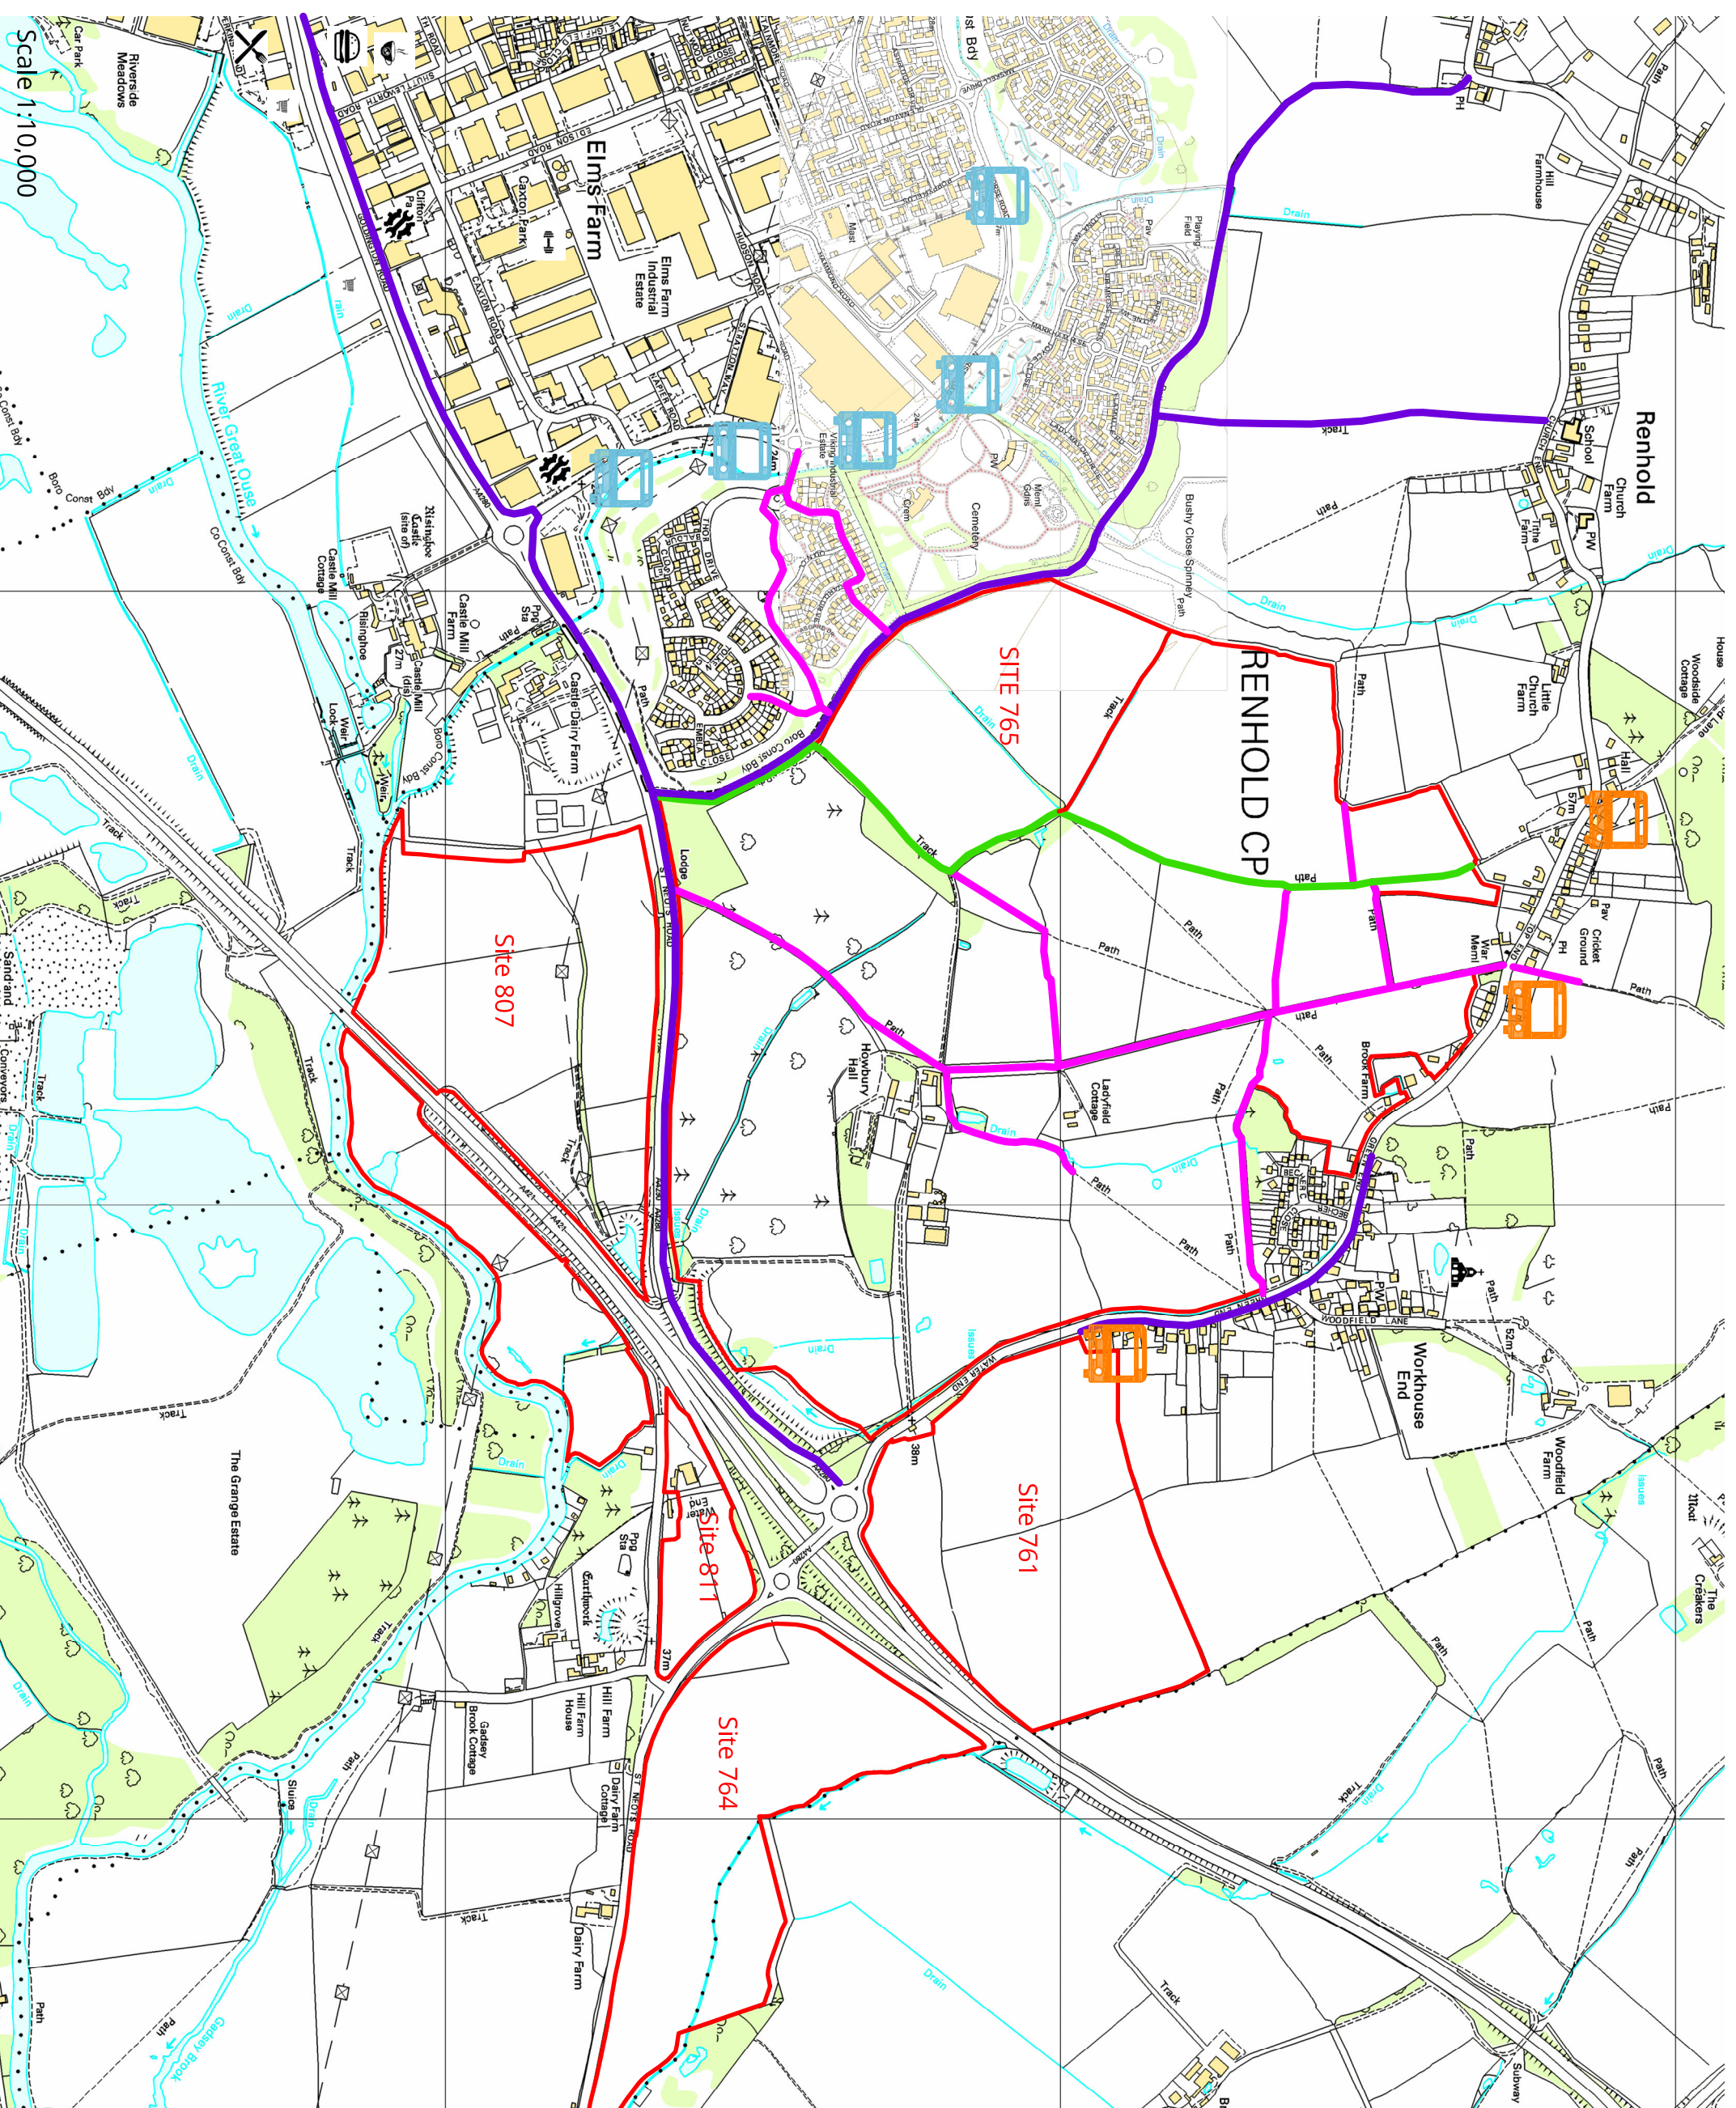

Scale 1:10,000

0 50 100 200 500 1000m