




LOCATION PLAN - 1:2500

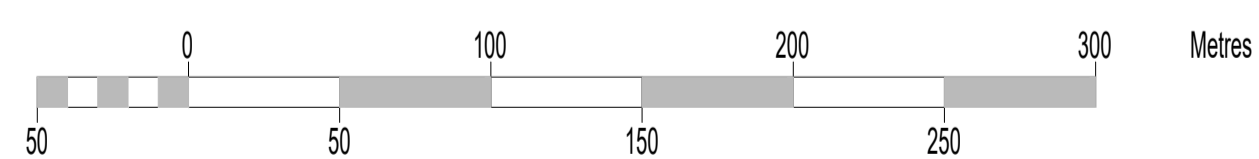

SCALE 1:2500

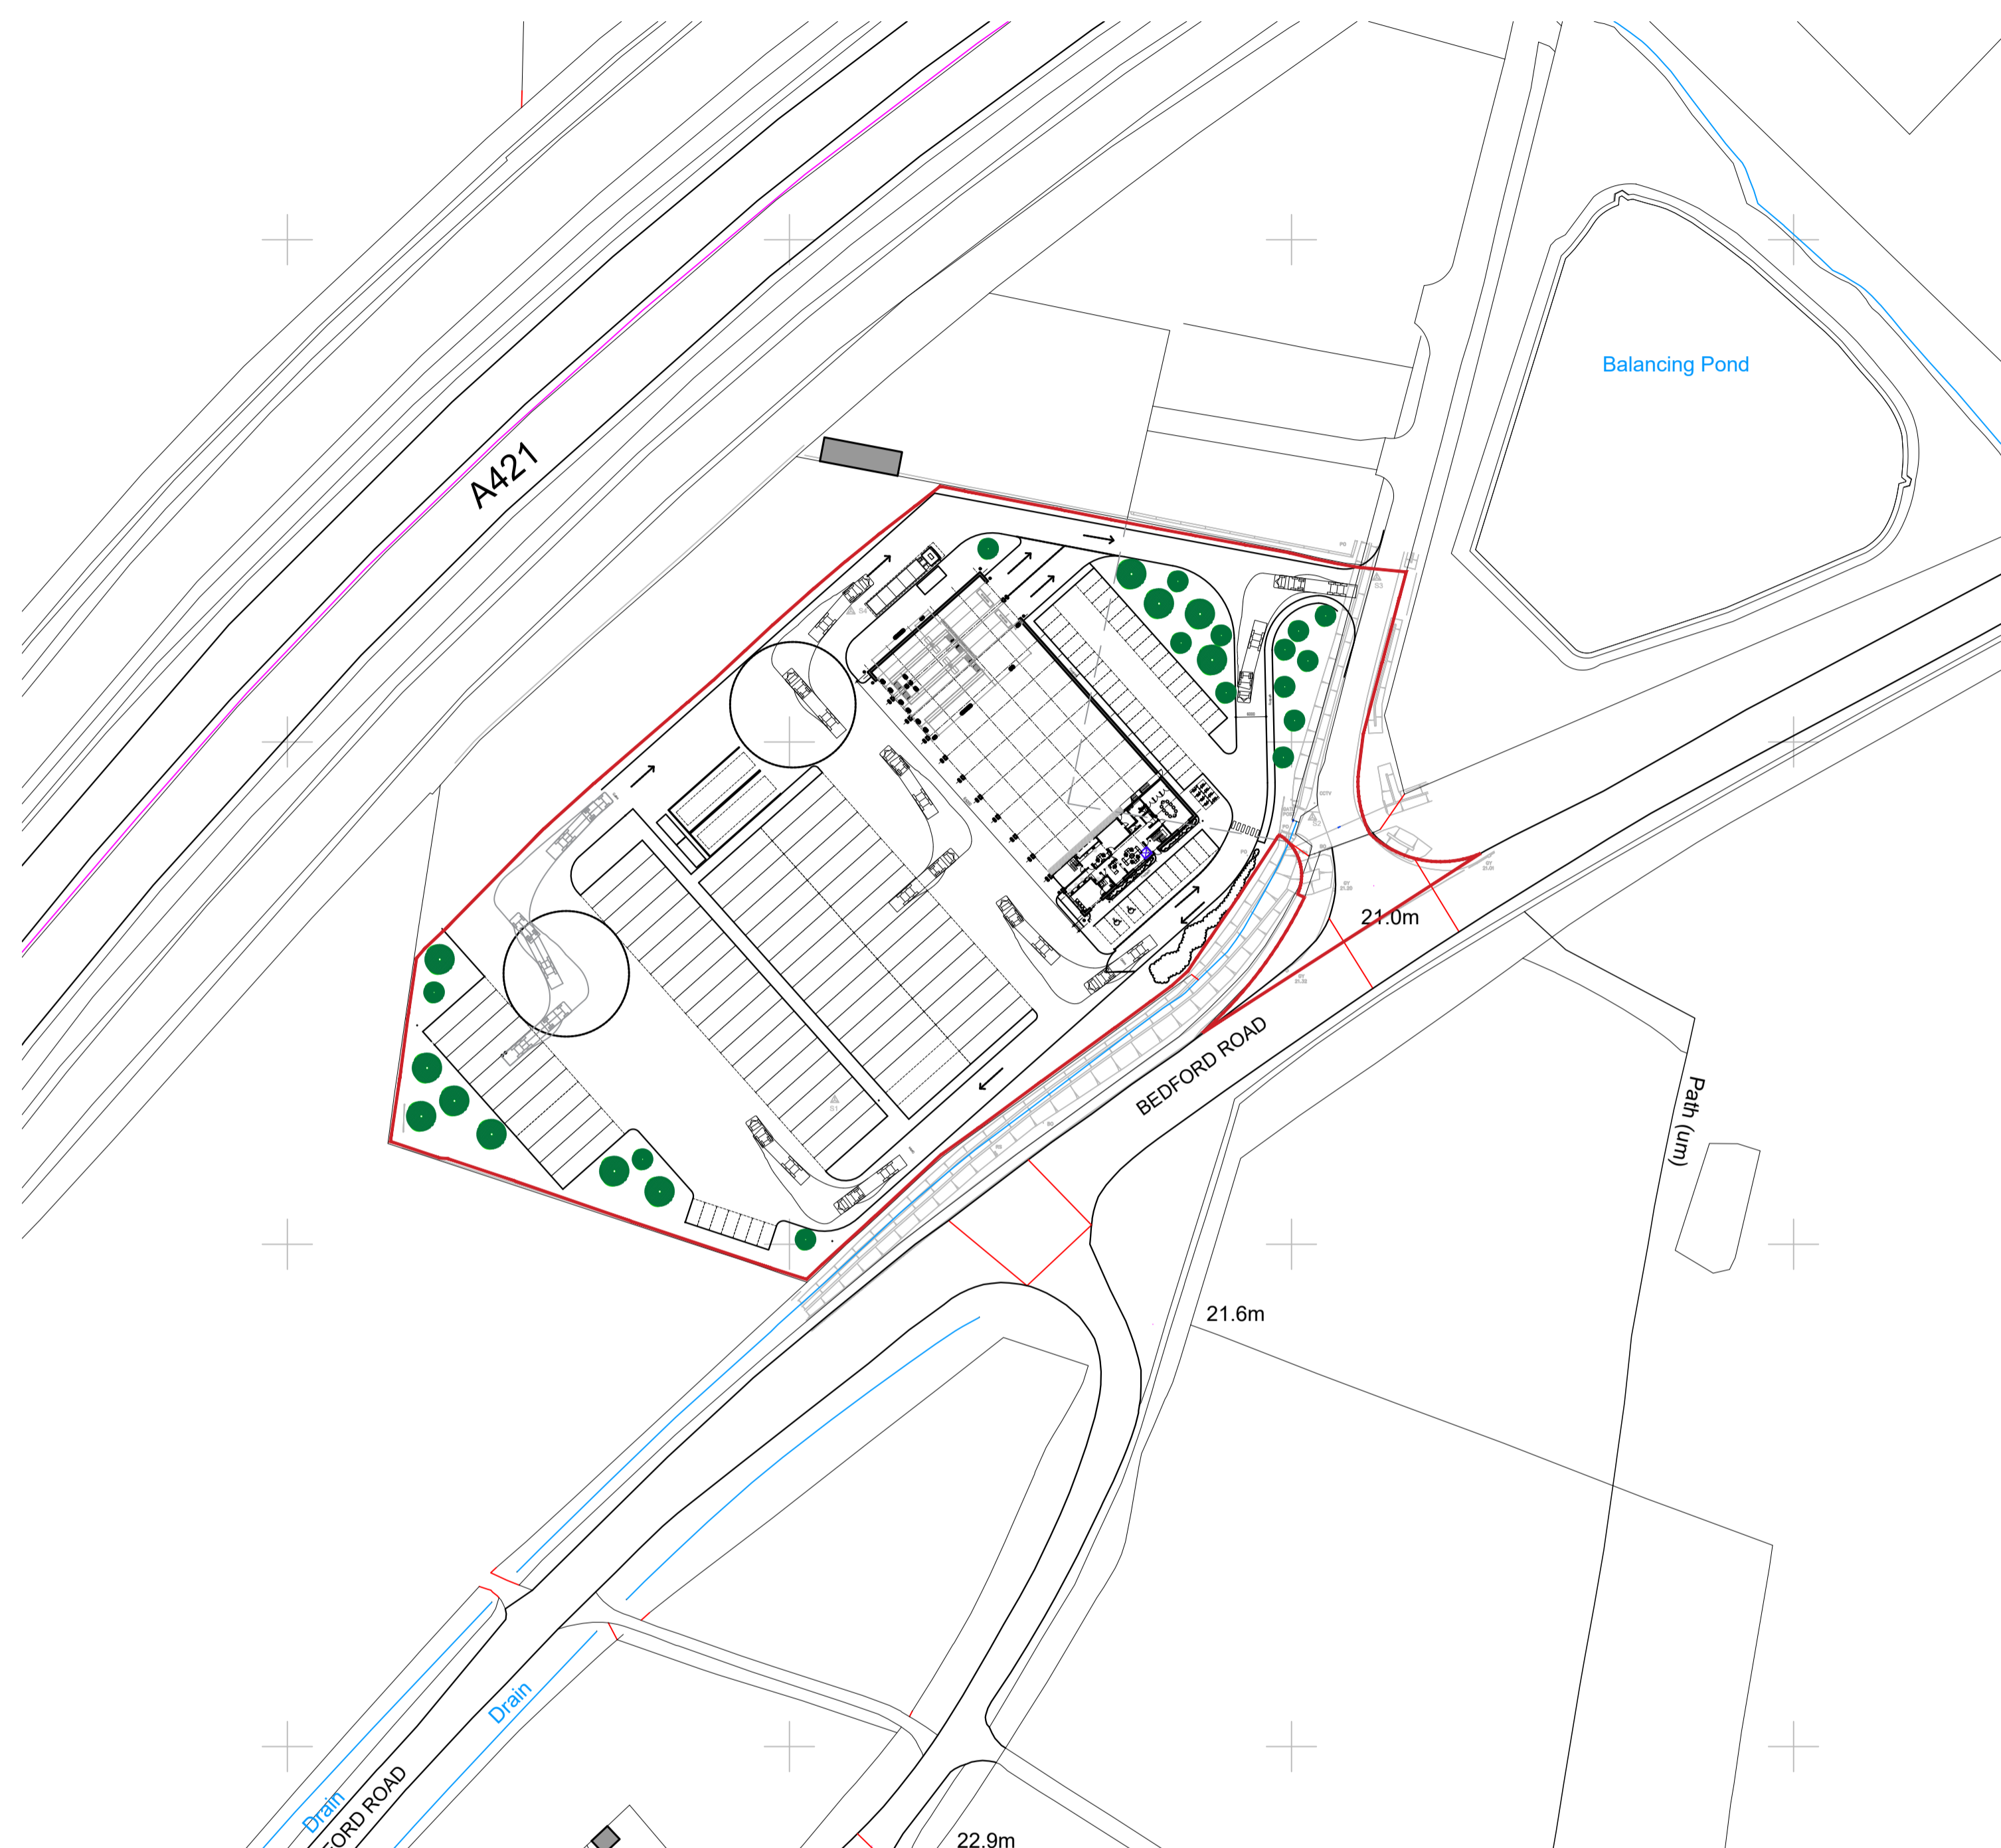

SITE/BLOCK PLAN - 1:1000

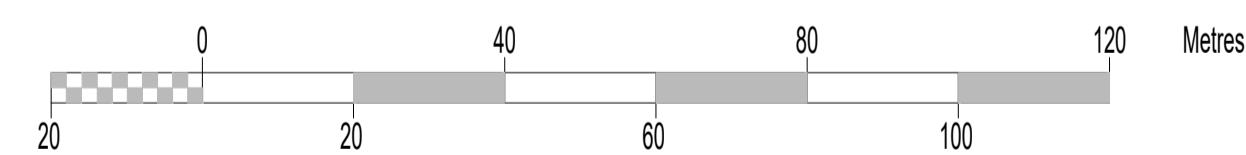

SCALE 1:1000

revision	note	date
P05	site section removed	01.02.21
P04	site section extended	27.01.21
P03	additional road names added	03.12.20
P02	site section added	20.11.20
P01	planning issue	19.11.20

client
Brian Currie Ltd

project title
New Vehicle Maintenance Unit - Bedford

drawing title
Location Plan / Block Plan

scale	date	
1:2500 & 1:1000 @ A1	December 2020	
project number	drawing number	revision
2548	AP0002	P05

