


FIRST FLOOR AS PROPOSED

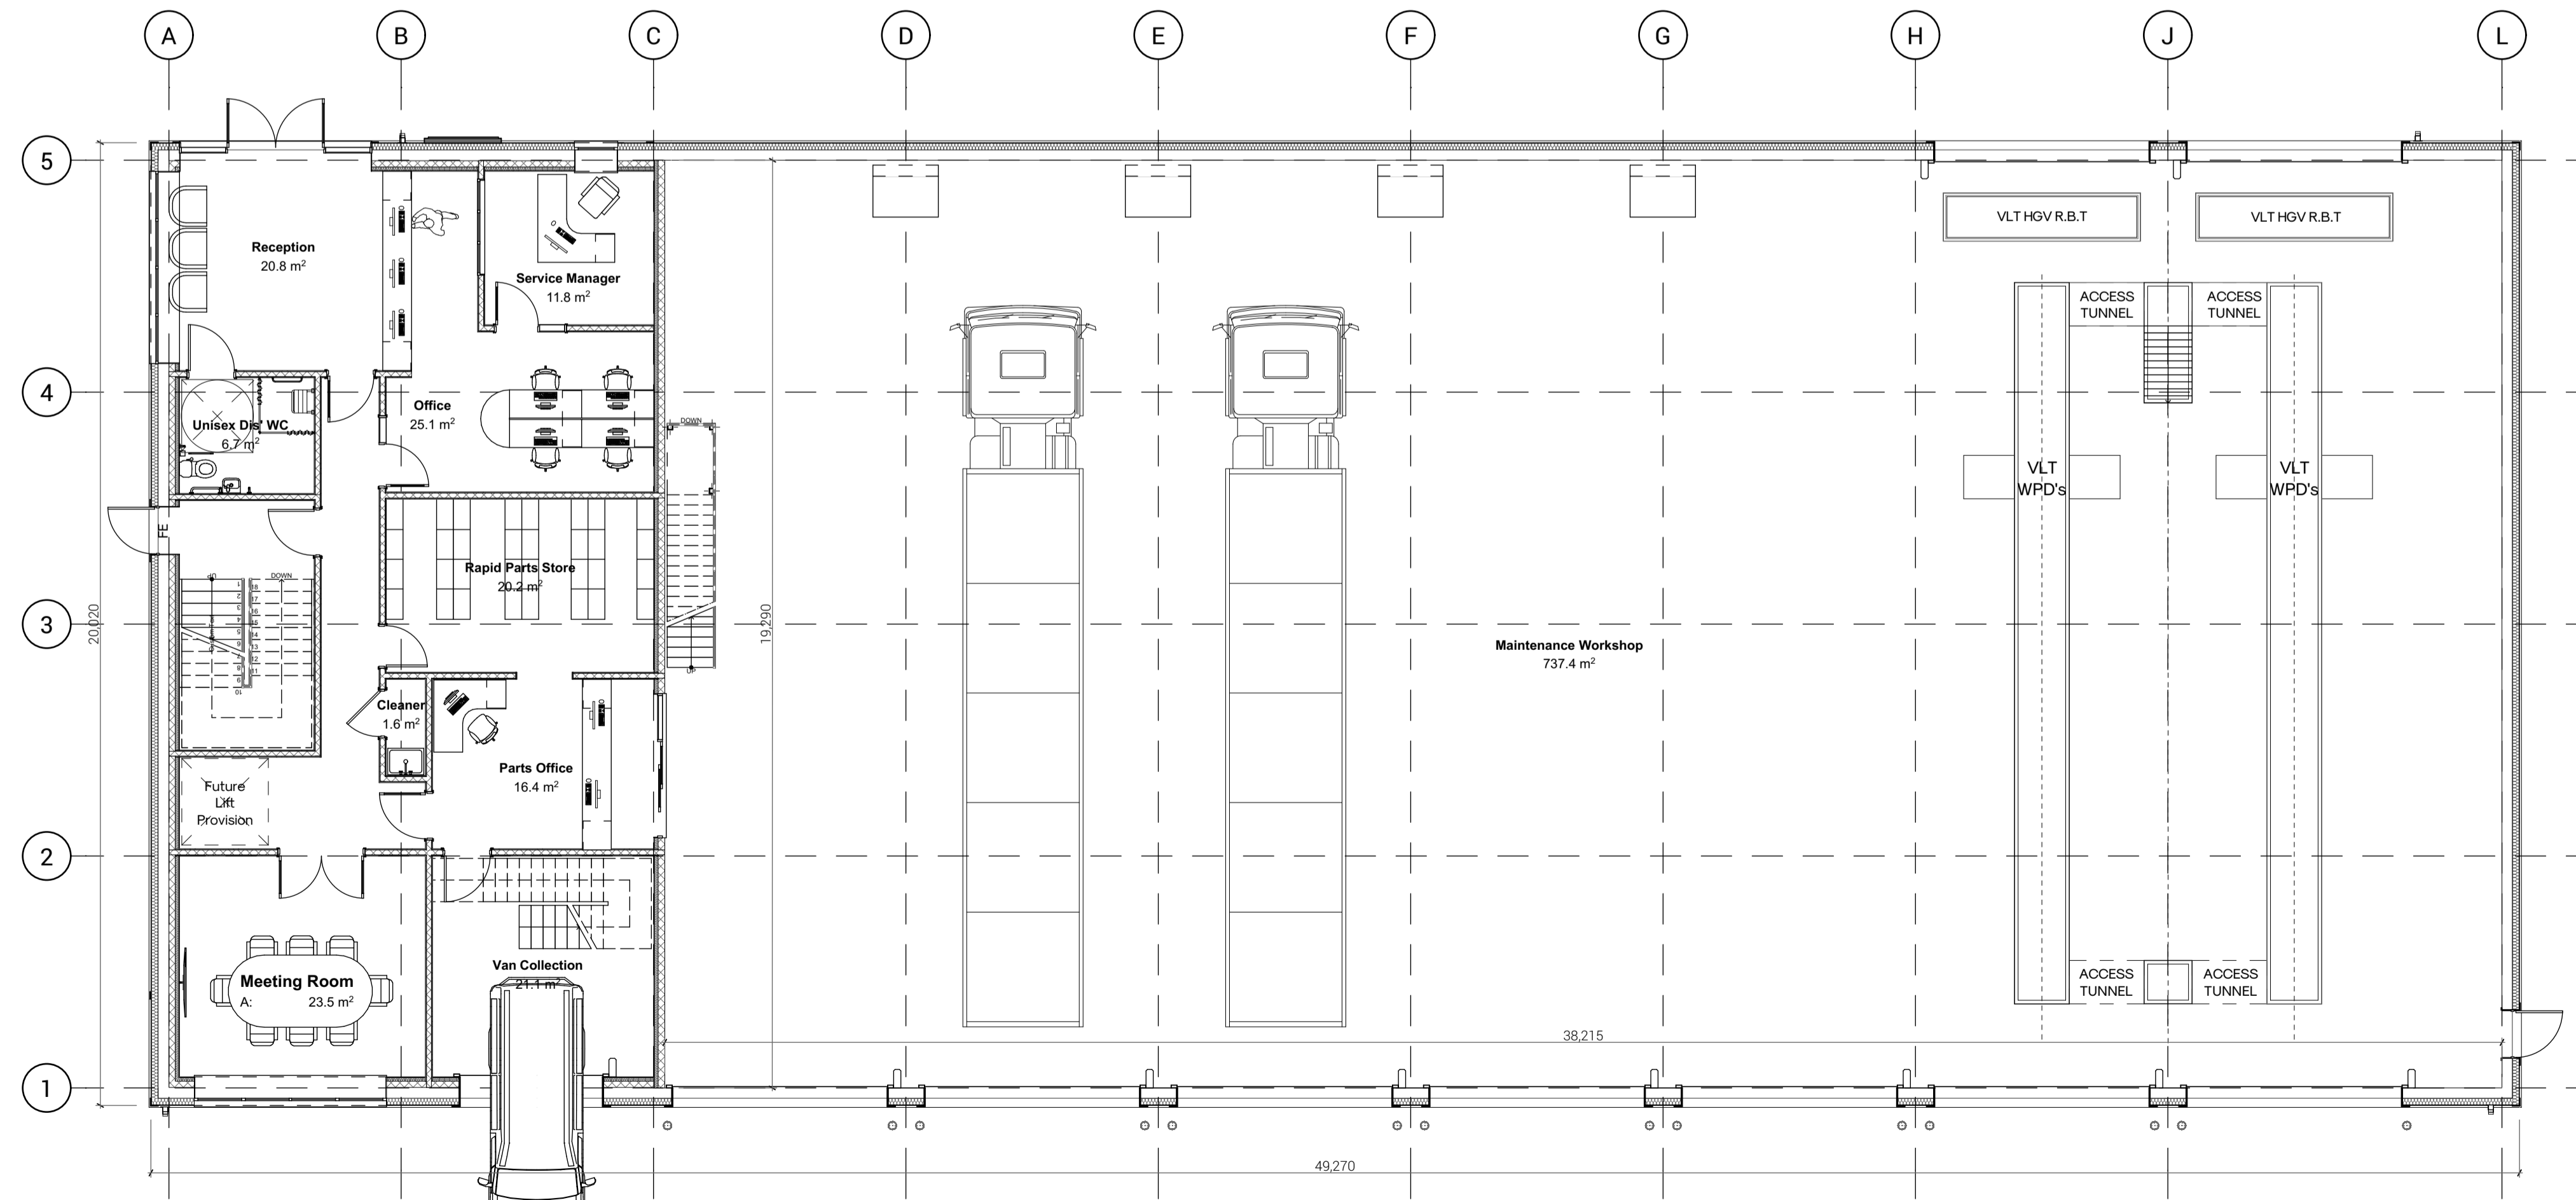

GROUND FLOOR AS PROPOSED

F01 preliminary issue for comment 10.02.22
revision note date

client
Brian Currie Ltd

project title
New Vehicle Maintenance Unit
- Bedford
drawing title
Plans as Proposed

drawing status
Feasibility
scale date
1:100 @ A1 February 2022
project number drawing number revision
2548 AP0104 F01