

LAND AT BEVERLEY CRESCENT

DRAFT PLAN



SCALE 1/2500 @ A4




WIMBORNE
DORSET BH21 1PB

Tel: +44 (0) 1202 856800 Fax: +44 (0) 1202 856801
Produced By The Cartographic & Design Team,
Wessex House, Wimborne, Dorset BH21 1PB. Tel: (01202) 856800

MCL/PDF REFERENCE: 20103/BEVERLEY CRES2 DATE PRODUCED: 16/12/14

NOTE - Reproduced from the Ordnance Survey Map with the permission of the
Controller of H.M. Stationery Office.

© Crown copyright licence number 100024244 Savills (UK) Ltd.
NOTE - Published for the purposes of identification only and although believed to be
correct, its accuracy is not guaranteed.

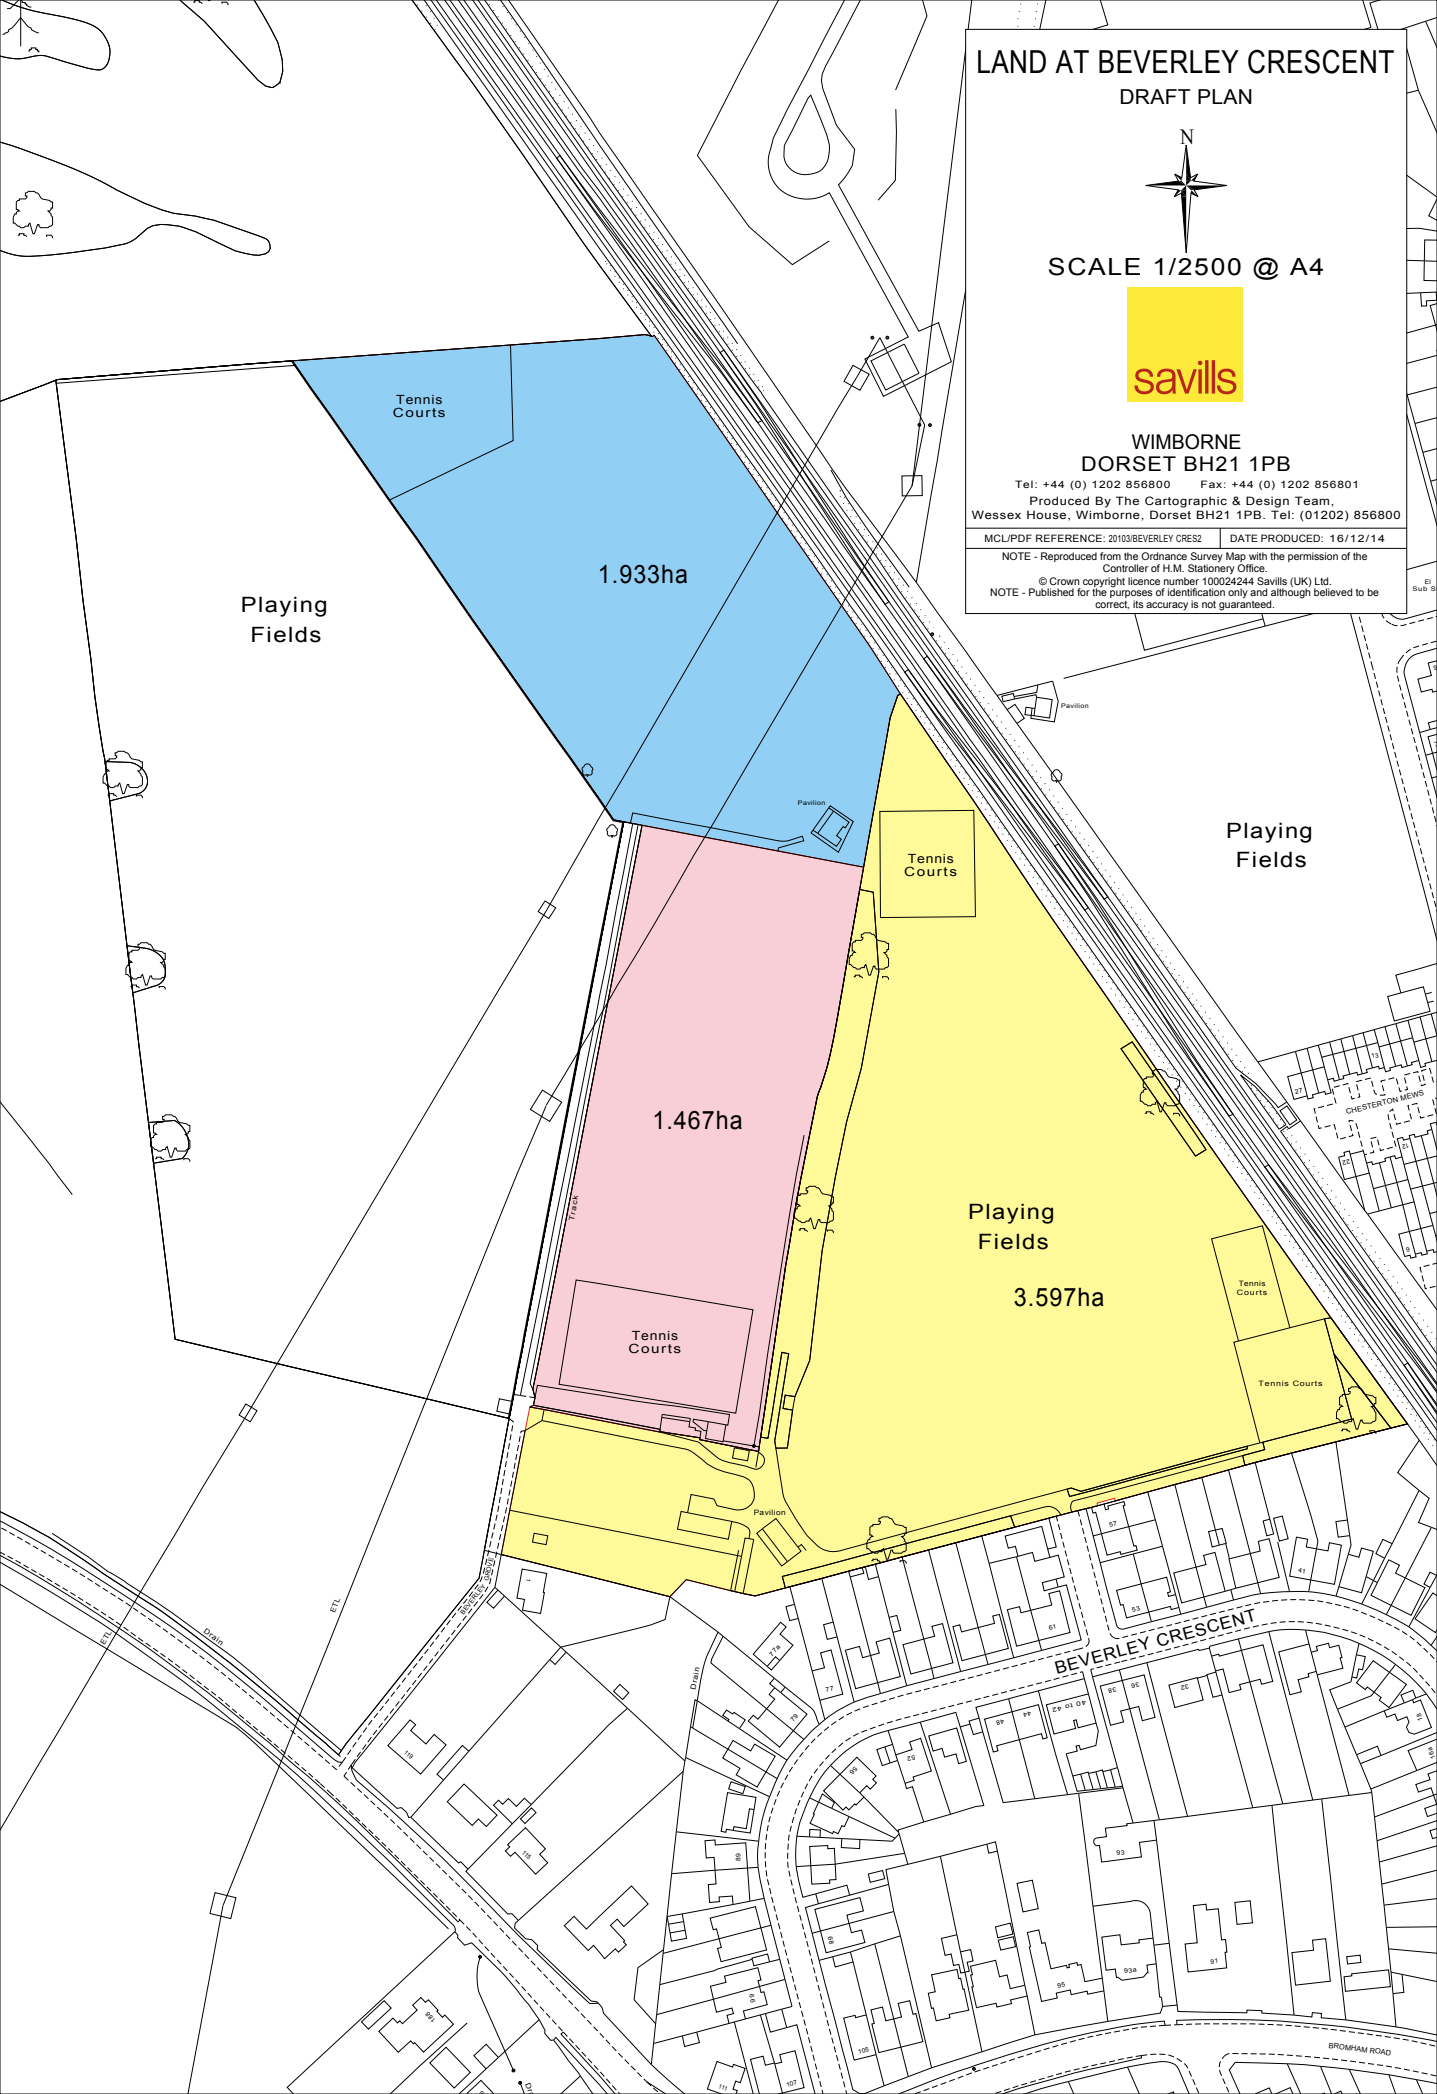

Playing
Fields

Tennis
Courts

1.933ha

1.467ha

Tennis
Courts

Tennis
Courts

Playing
Fields

3.597ha

Playing
Fields

Tennis
Courts

Tennis
Courts

BEVERLEY CRESCENT

BROMHAM ROAD