



Town Lot Lane, Felmersahm

Site Layout Plan

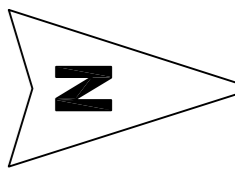

REVISIONS _____ DATE _____

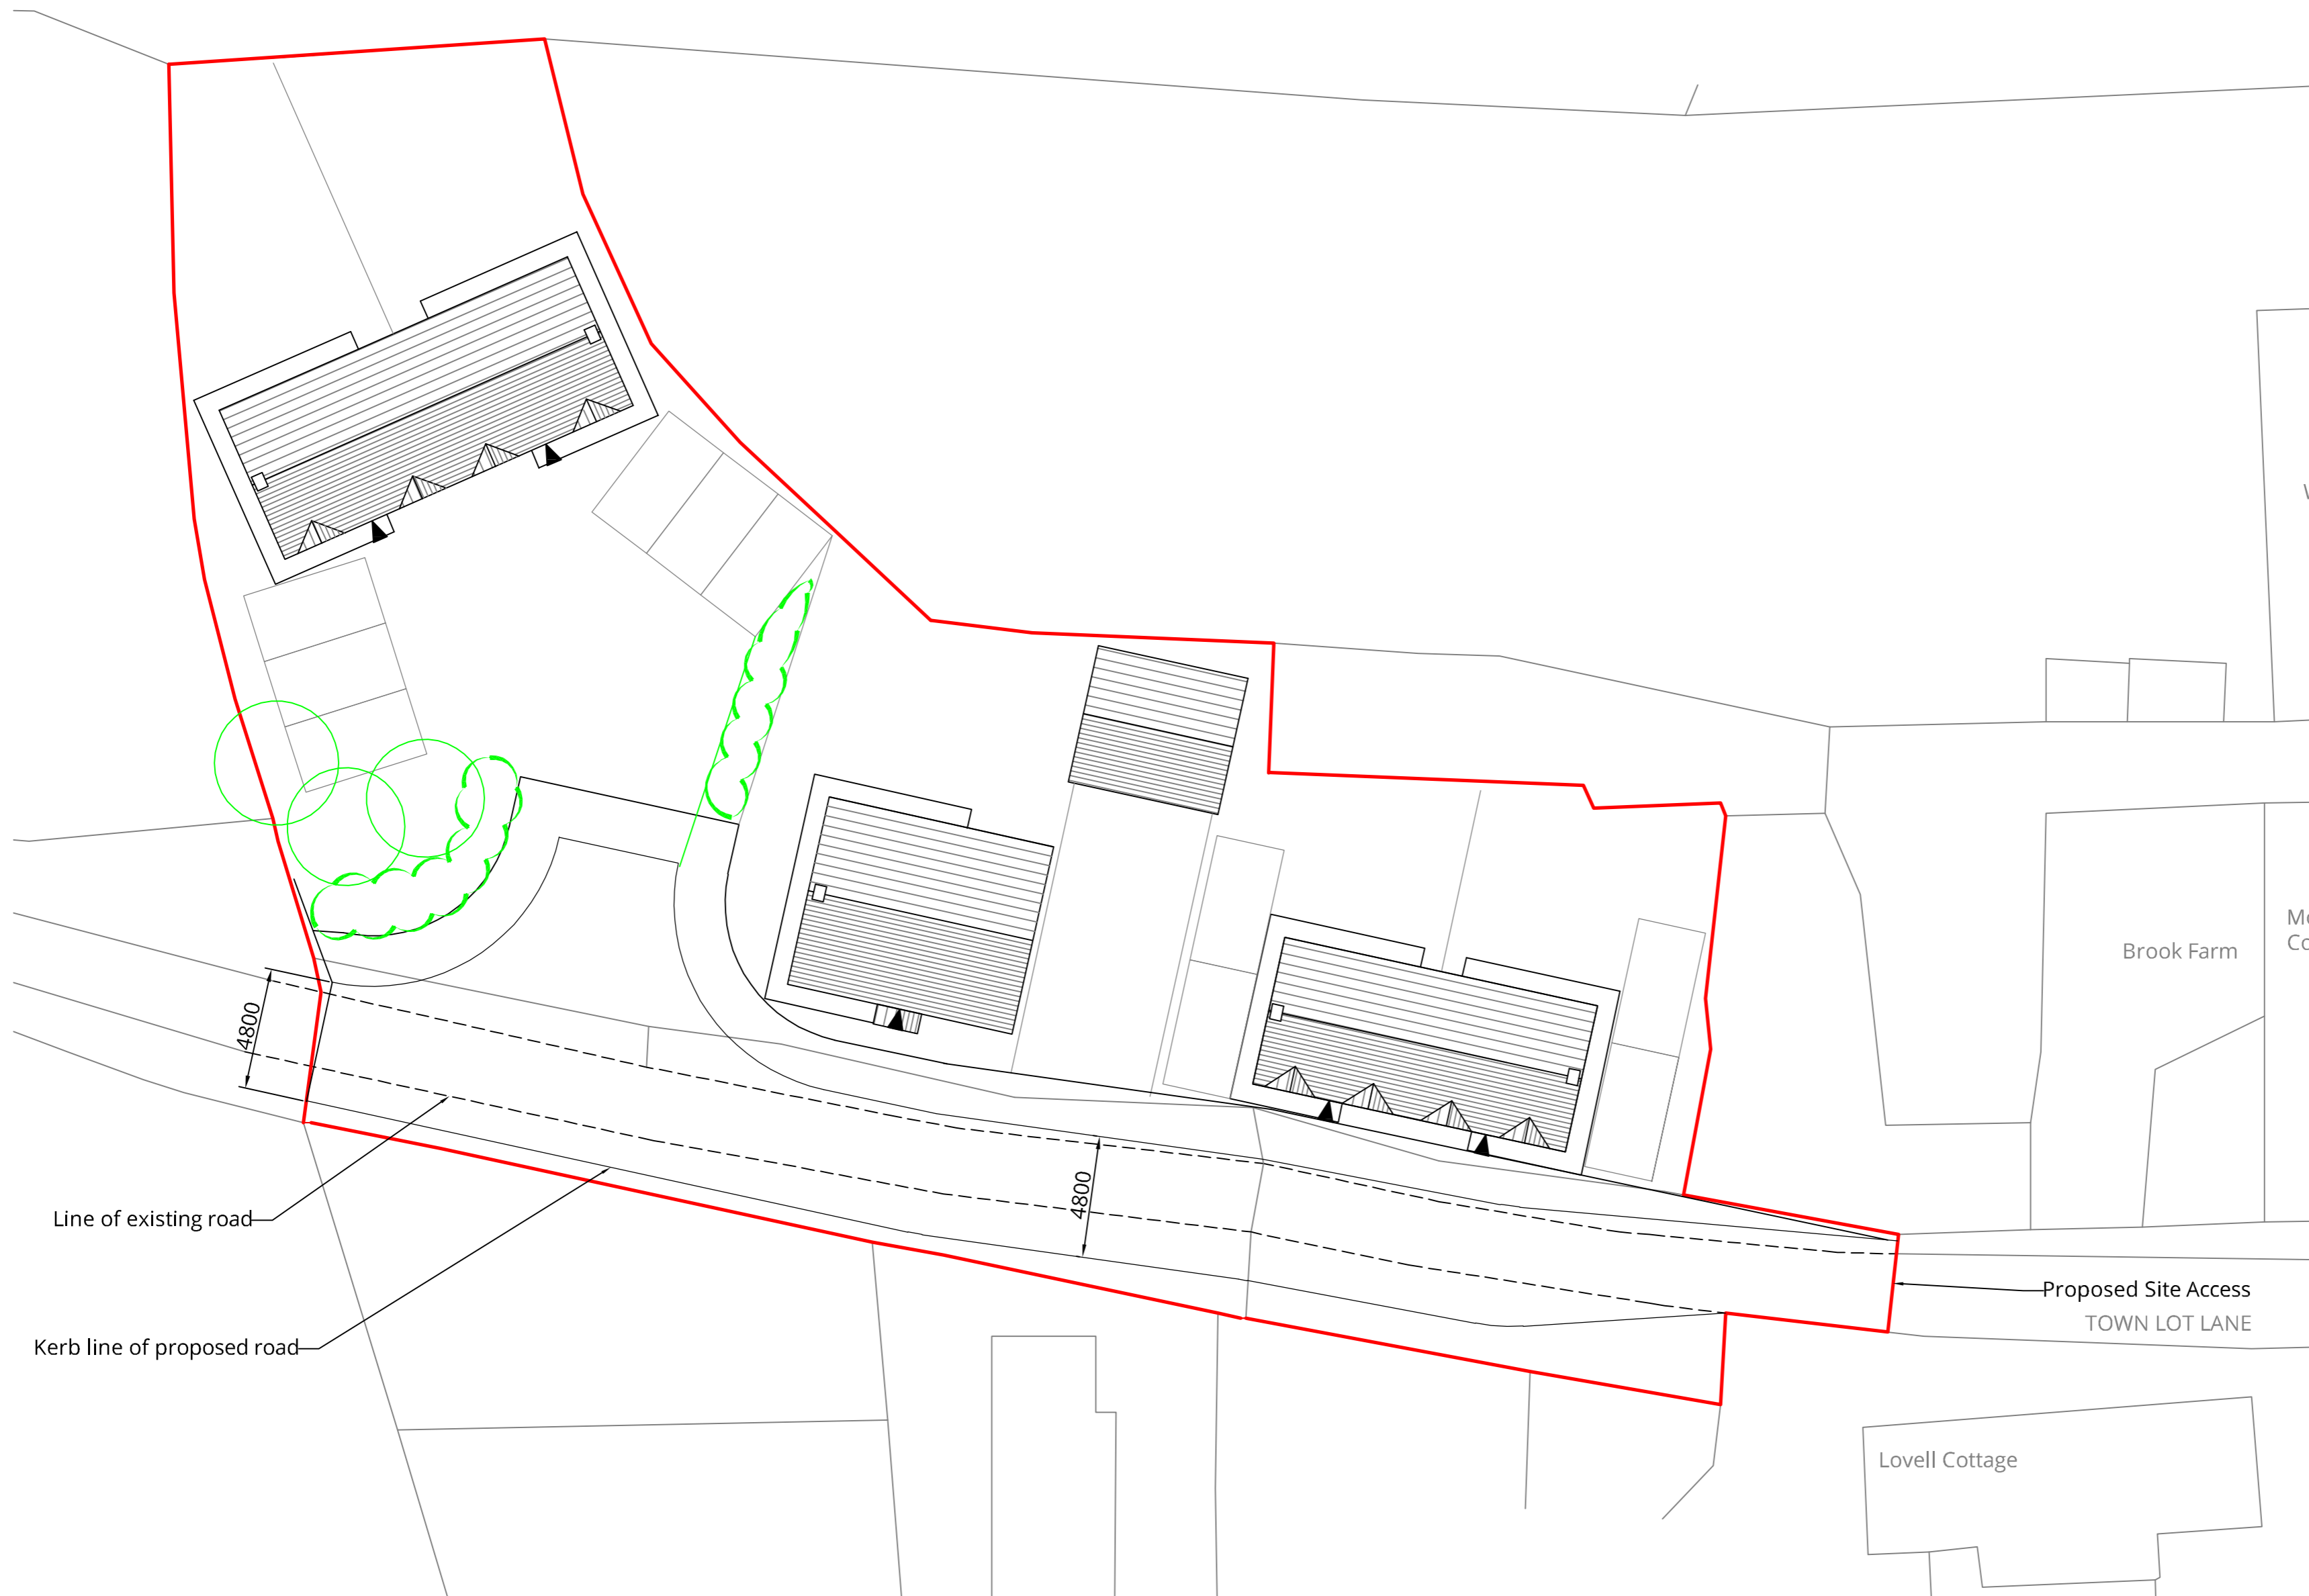

Kingsbrook House
7 Kingsway
Bedford
MK429BA
T 01234 272829
F 01234 271412
info@phillips-planning.co.uk

Phillips Planning Services Ltd.
Town Planning and Development Consultants

PROJECT _____

Town Lot Lane, Felmersham

TITLE _____

Site Layout Plan

CLIENT _____

SCALE (@ A2) DRAWN BY DATE

1 : 200 LK 03/18

PROJECT NUMBER DRAWING NUMBER REV

083948 17-03

GENERAL DISCLAIMER

Planning drawings only - not to be used for construction purposes. These drawings can be scaled for planning purposes. All measurements to be checked on site and any discrepancies to be brought to the attention of the designer

COPYRIGHT NOTICES

Copyright © 2017 - All rights reserved. These drawings may not be copied or reproduced in whole or in part without the written consent of Phillips Planning Services Ltd.

Ordnance Survey © Crown Copyright 2017. All rights reserved. Licence number 100022432

Scale 1:200

